


NOTE: Field Verify All Dimensions & Elevations

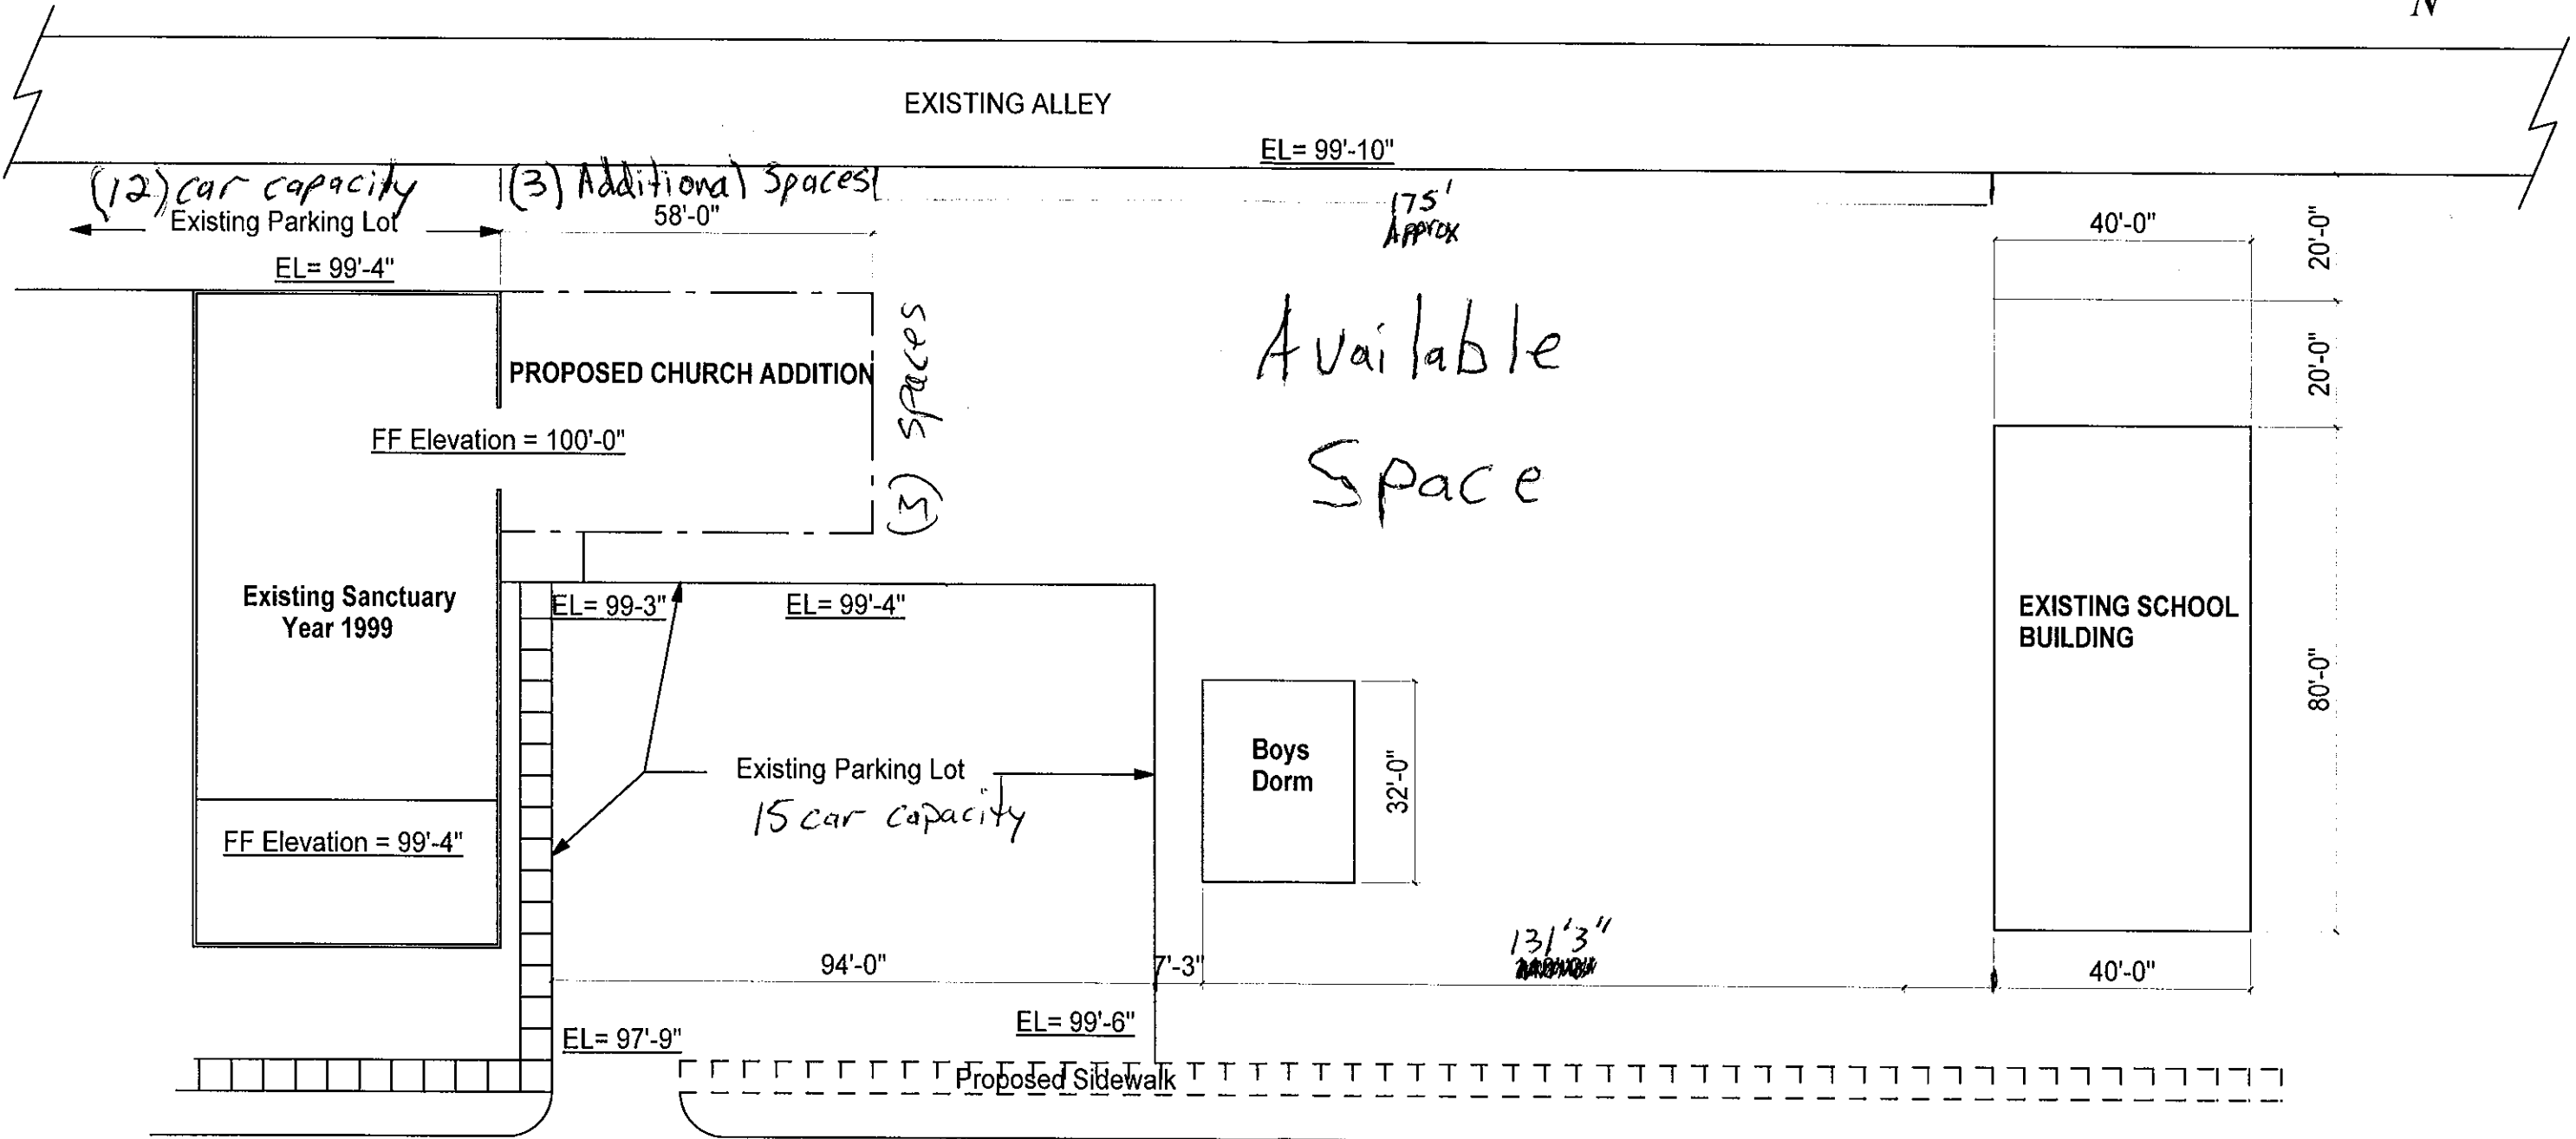

Faith Missionary Church 1029 E. 6th St Mitchell, SD 57301		
SITE PLAN		
PROJ: West Addition		
DRAWN BY: KH	DATE: 9/11/21	S.O. NO.
CONTR:	DWG: E1	