






SD HIGHWAY 37

Lot 10

Lot 11

Lot 12

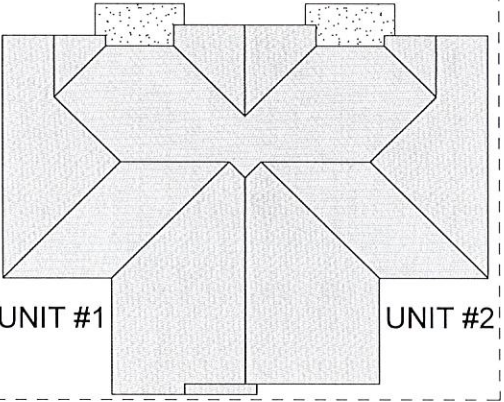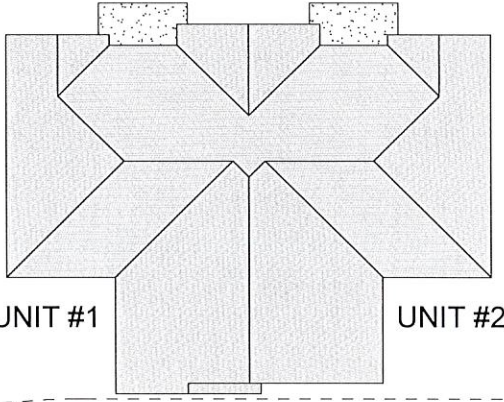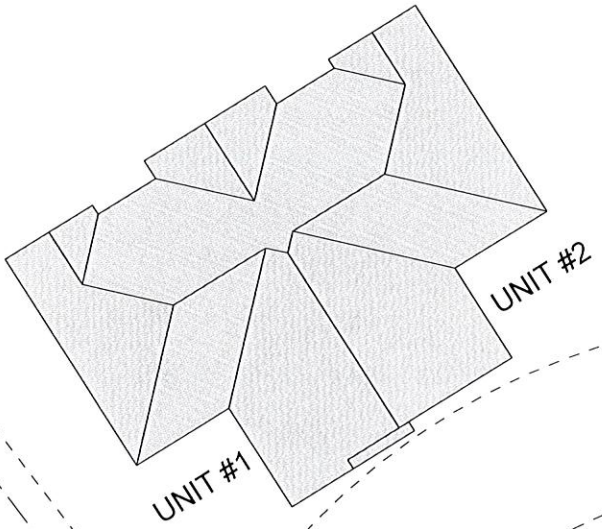

COTTONWOOD CIRCLE

<b>Cottonwood Circle</b>	
Date Revised:	March 24, 2022
Sheet Name:	Site Plan
Wall Height:	9' Ceilings
Truss Depth:	-
Drawn By:	Ashley Sumnare

PO Box 167 117 West Ash Street  
 Ethan, SD 57534  
 Office: (605) 227-4224  
 Fax: (605) 227-4225  
 www.ethanccoplumber.com



Square Footage for House:	
Perimeter for House:	
Square Footage for Garage:	
Perimeter for Garage:	
<b>C1</b>	
Scale:	1/16" = 1'-0"