


Updated Site Plan

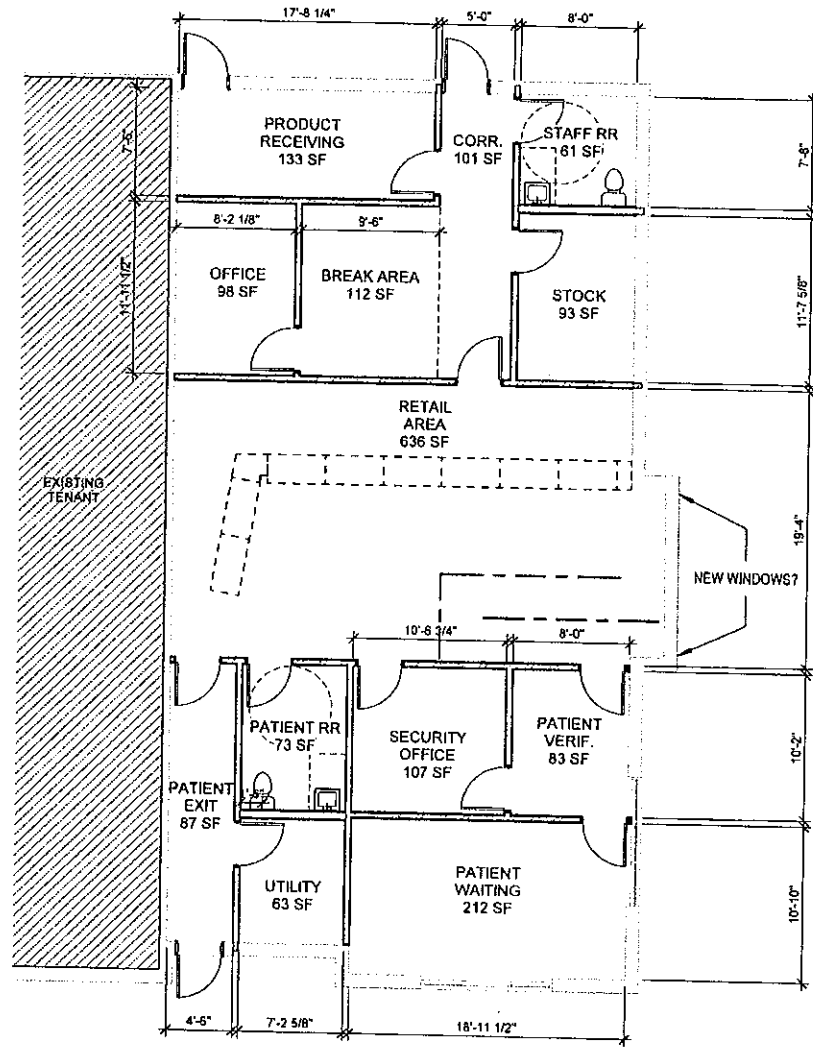

1 FLOOR PLAN
1/8" = 1'-0"



DRAWING NO. 2108
 DATE 06/20/14
 PROJECT Name: Albert Einstein Dispensary
 Floor Plan: 101
 SHEET NO. 101-01
 FLOOR PLAN

A0.5