

1ST FLOOR PLAN

3/32" = 1'-0"

TOTAL TENANT LEASABLE SF - 3,421

OCCUPANCY CLASSIFICATION - B, M @ 1ST FL
S, B @ BASEMENT
M, A, B @ 2ND FLOOR

TYPE VB CONSTRUCTION
FULLY SPRINKLERED


L.L. JIRSA ARCHITECT
123 N. MAIN ST
MITCHELL, SD 57501
605-796-3185
ljirsa@mitcheiljirsa.com, etc.



PROJECT NAME
215 MARKET PLACE
215 N. LAWLER
MITCHELL, SD

REVISIONS		
NO	DATE	DESC.

PROJECT NO.
DATE
SEPT. 7, 2021
SHEET TITLE
1ST FLOOR
PLAN
SHEET NO.
A-1

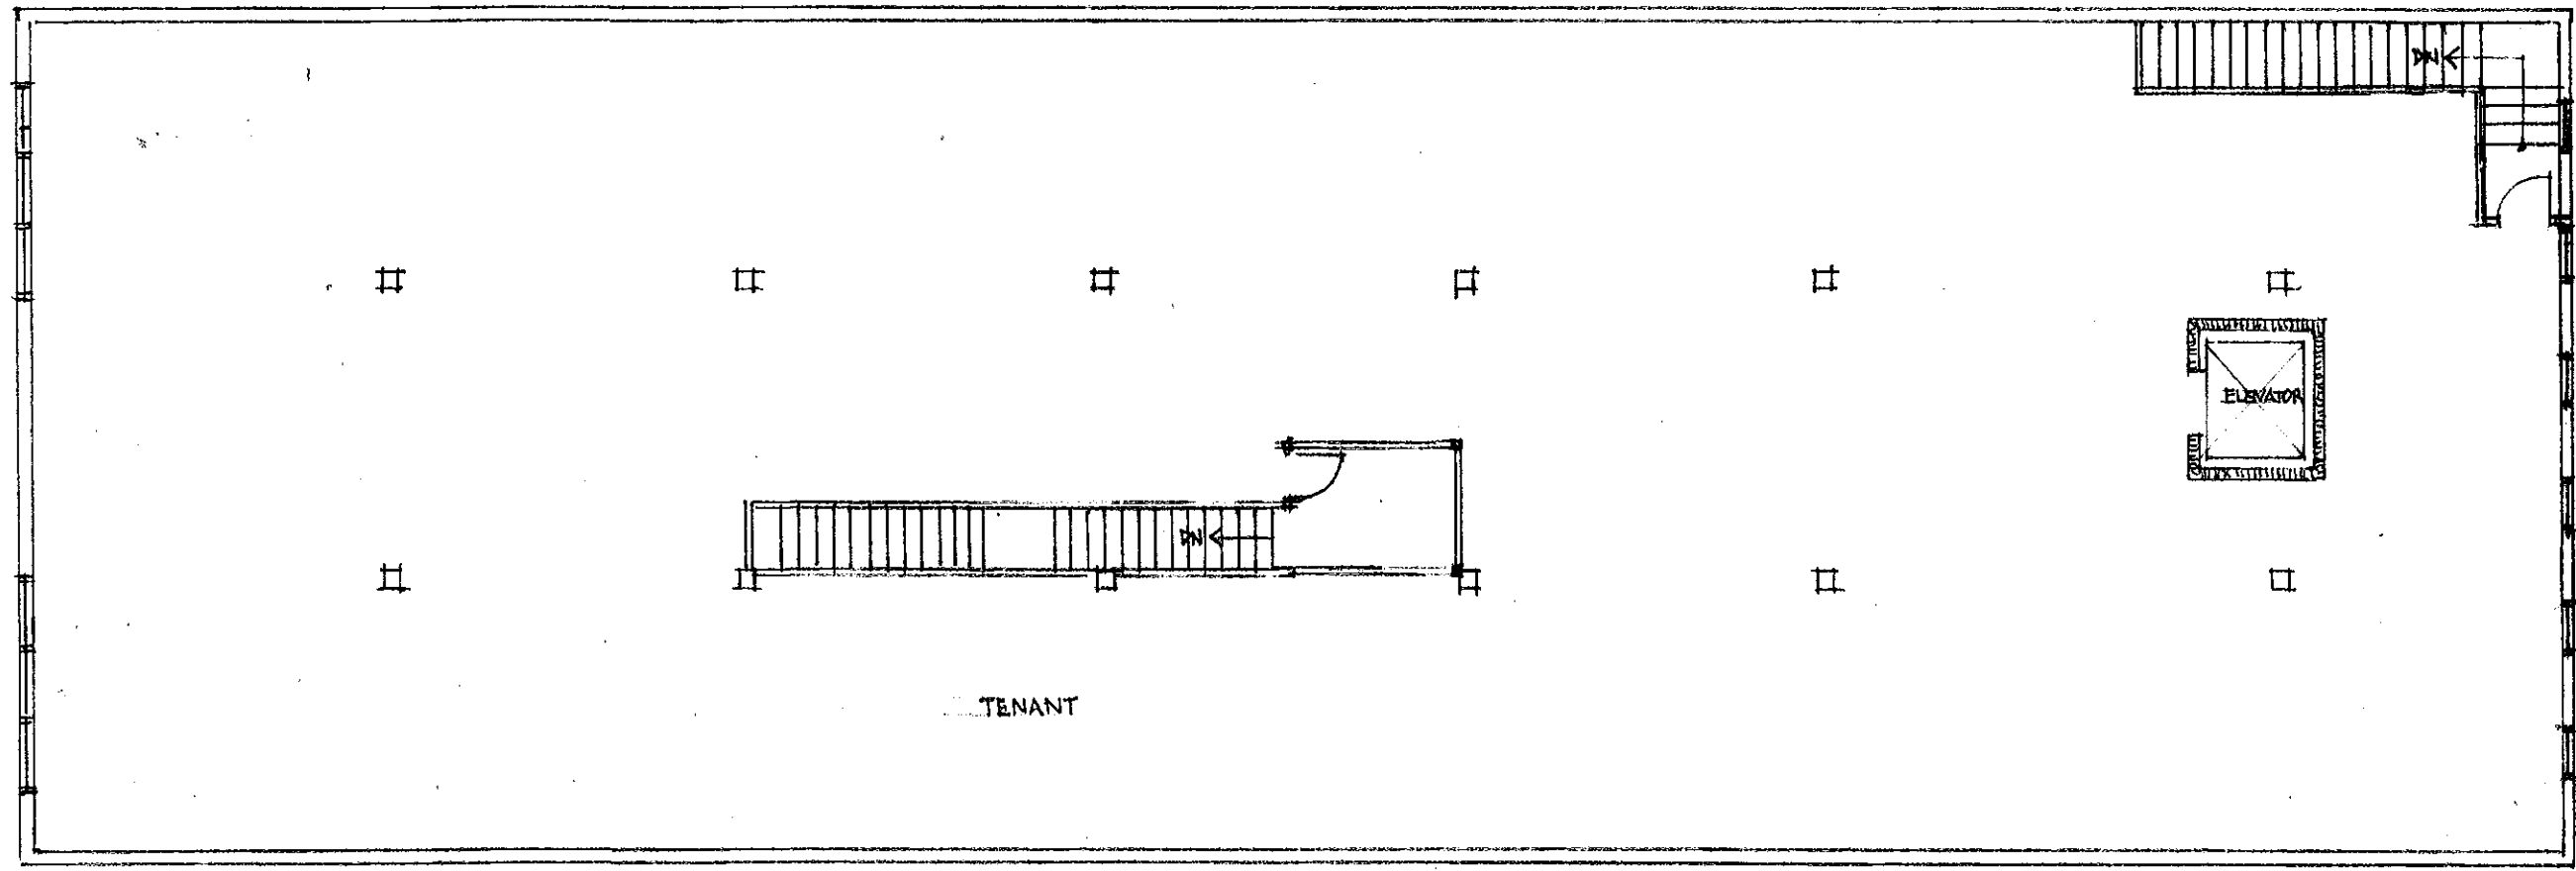

2ND FLOOR PLAN

3/32" = 1'-0"

TOTAL TENANT LEASABLE SF - 6,220

L.L. JIRSA ARCHITECT
 123 N. MAIN ST.
 MITCHELL, SD 57301
 605-996-8185
 lljirsa@lljirsa.com

PROJECT NAME
 215 MARKET PLACE
 215 N. LAWLER
 MITCHELL, SD

REVISIONS


NO.	DATE	DESC.

PROJECT NO.

DATE
 SEPT. 7, 2021

SHEET TITLE
 2ND FLOOR
 PLAN

SHEET NO.
 A-2

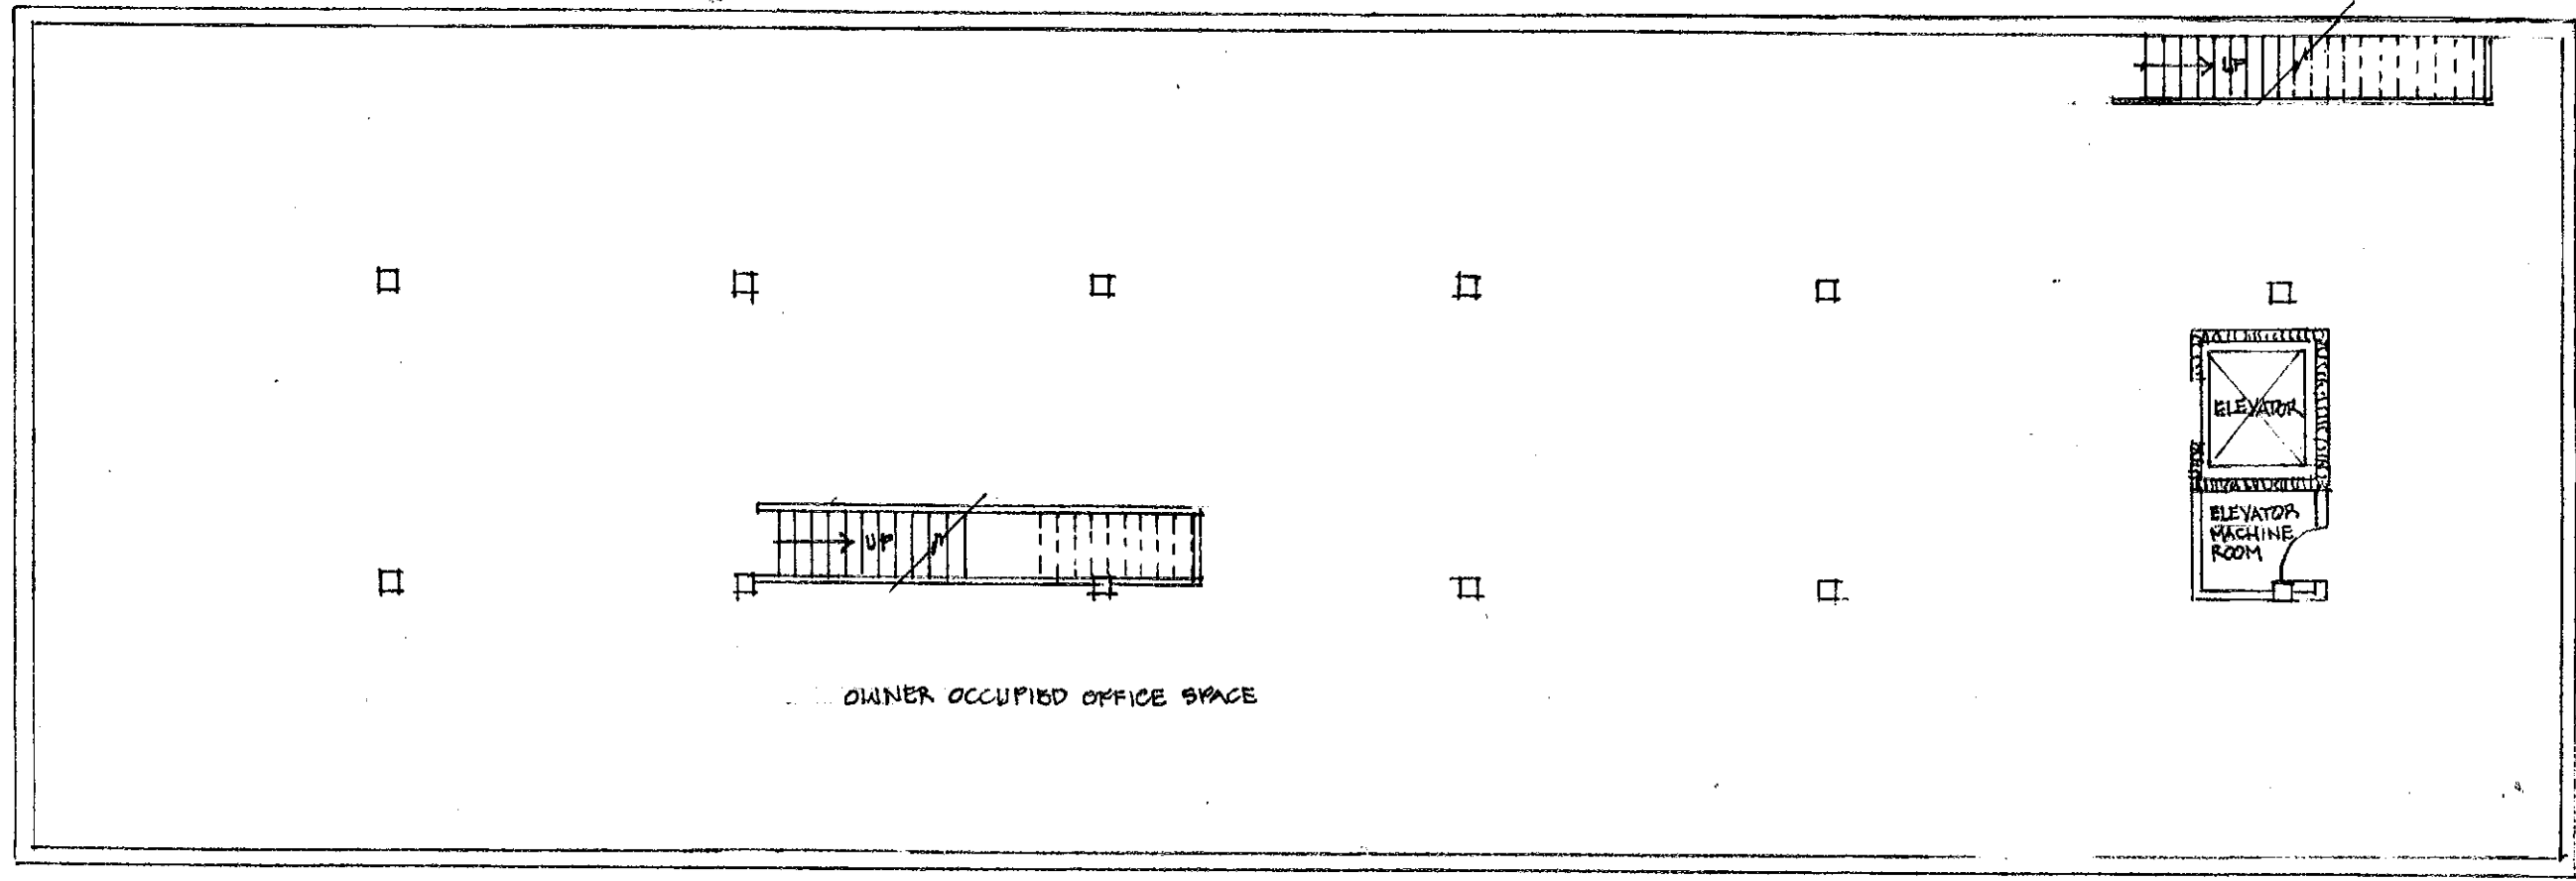

BASEMENT PLAN
3/32" = 1'-0"

L.L. JIRSA ARCHITECT 123 N. MAIN ST. MITCHELL, SD 57301 605-996-8185 lljrsa@mitchelltelecom.net		
PROJECT NAME	215 MARKET PLACE 215 N. LAWLER MITCHELL, SD	
REVISIONS		
NO.	DATE	DESC.
PROJECT NO.		
DATE SEPT. 7, 2021		
SHEET TITLE BASEMENT PLAN		
SHEET NO. A-3		