


Asphalt Surfacing

Rural Section
22' Asphalt Width
3" Asphalt Depth



Sanitary Sewer Storm Sewer

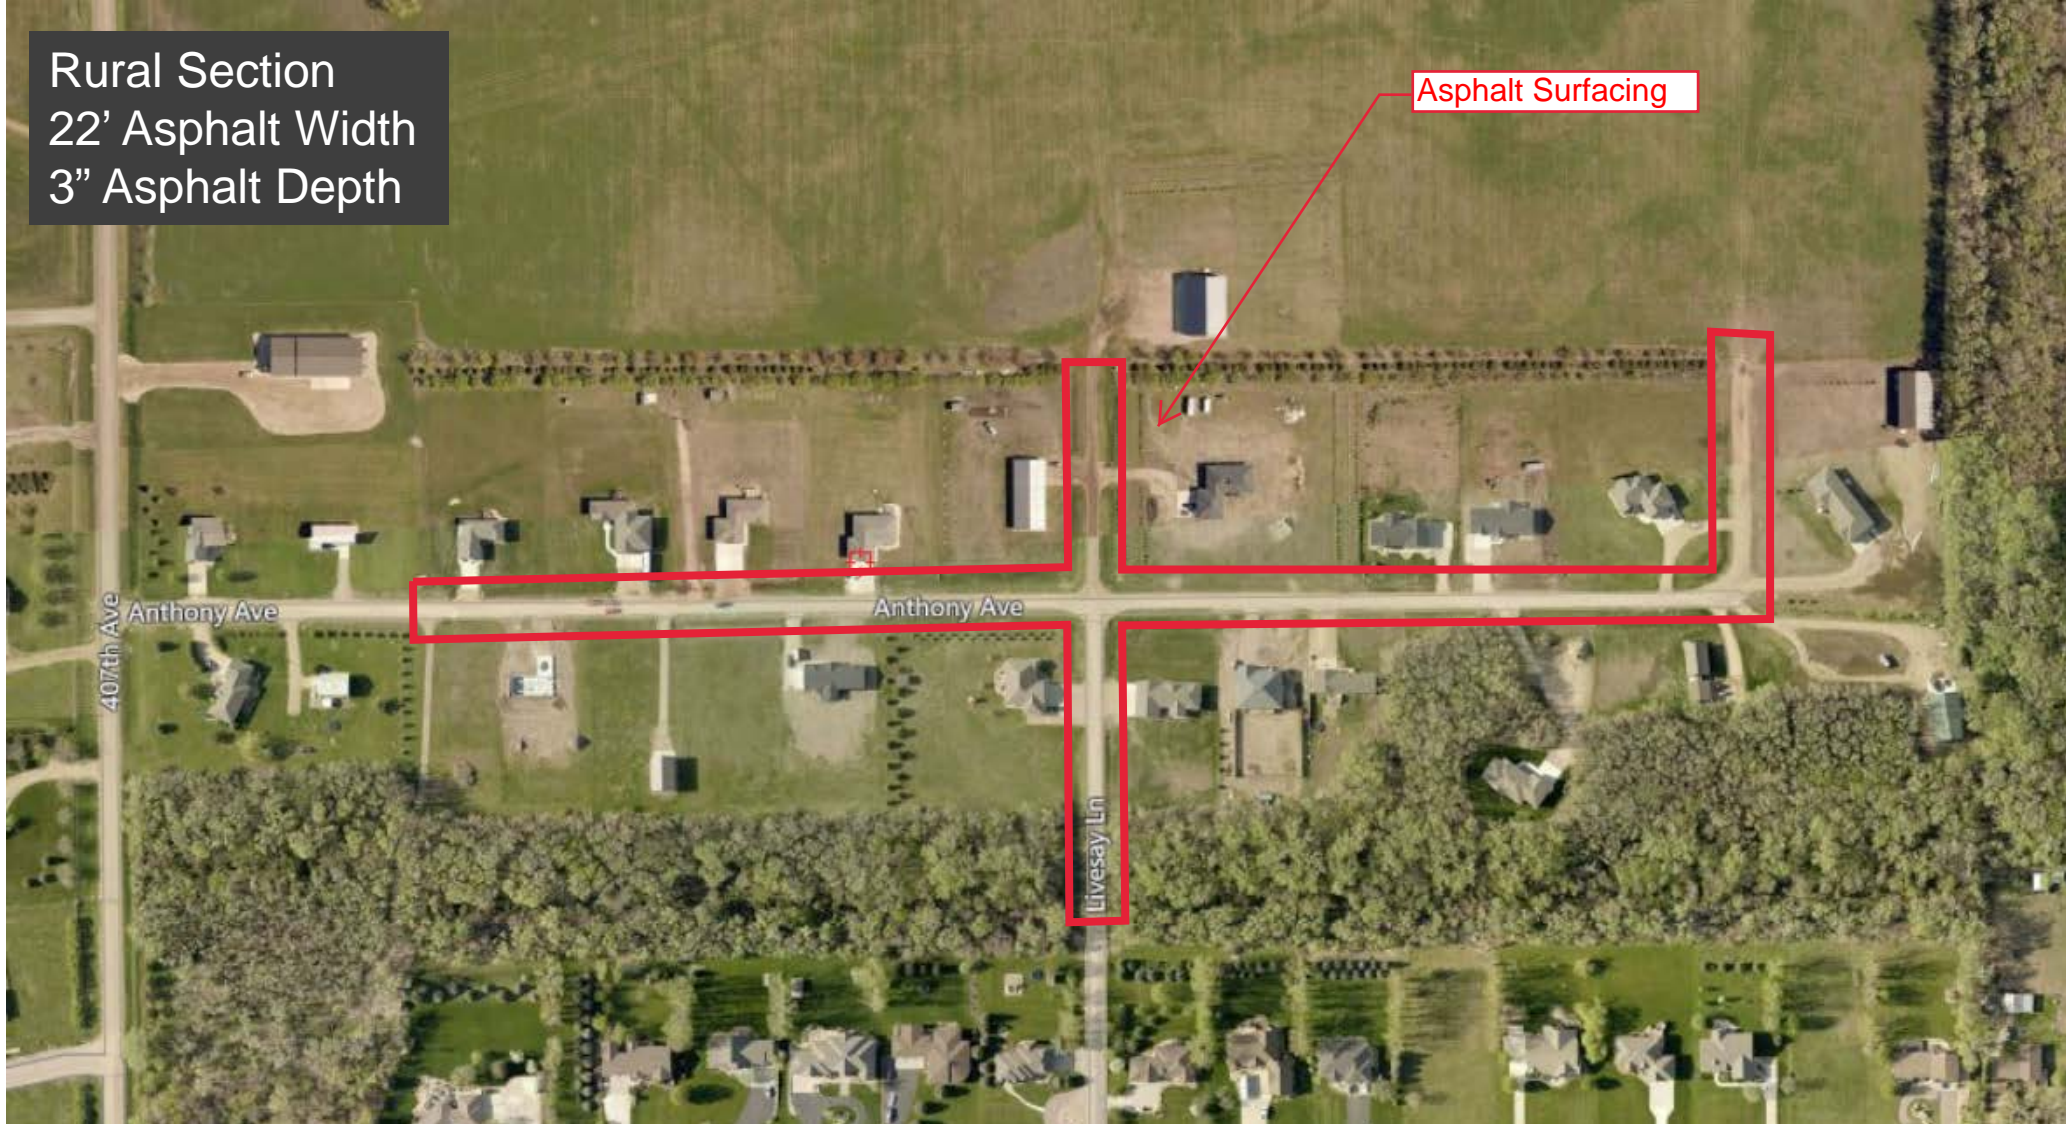

- Storm Sewer Pipe
- Storm Sewer Inlet
- Sanitary Sewer Pipe
- Sanitary Sewer Manhole

Storm Water
Settling Basin