


Certificate

I hereby certify that this plan, specification, or report was prepared by me or under my direct supervision and that I am a duly Registered Professional Engineer under the laws of the State of South Dakota.

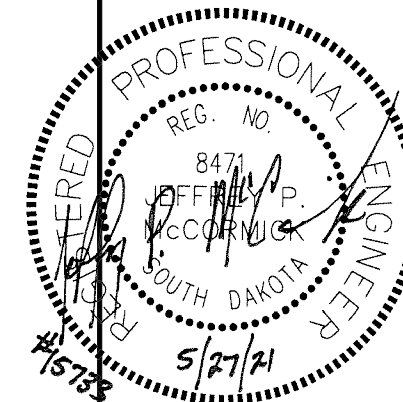


Plan Horiz. Scale:	1" = 200'
Drawn By:	NAP
Checked By:	JPM
Date:	5/27/2021
Project No.:	15733
File Name:	15733-Ethan Lumber-Phase 1


Project Name:
**Lakeridge Add.
Utility and Street
Improvements
Phase 1**

Located in:
**Mitchell,
South Dakota**

Sheet Name:
**Overall Development
Layout**

Sheet Number:	Total Sheets:
2	65

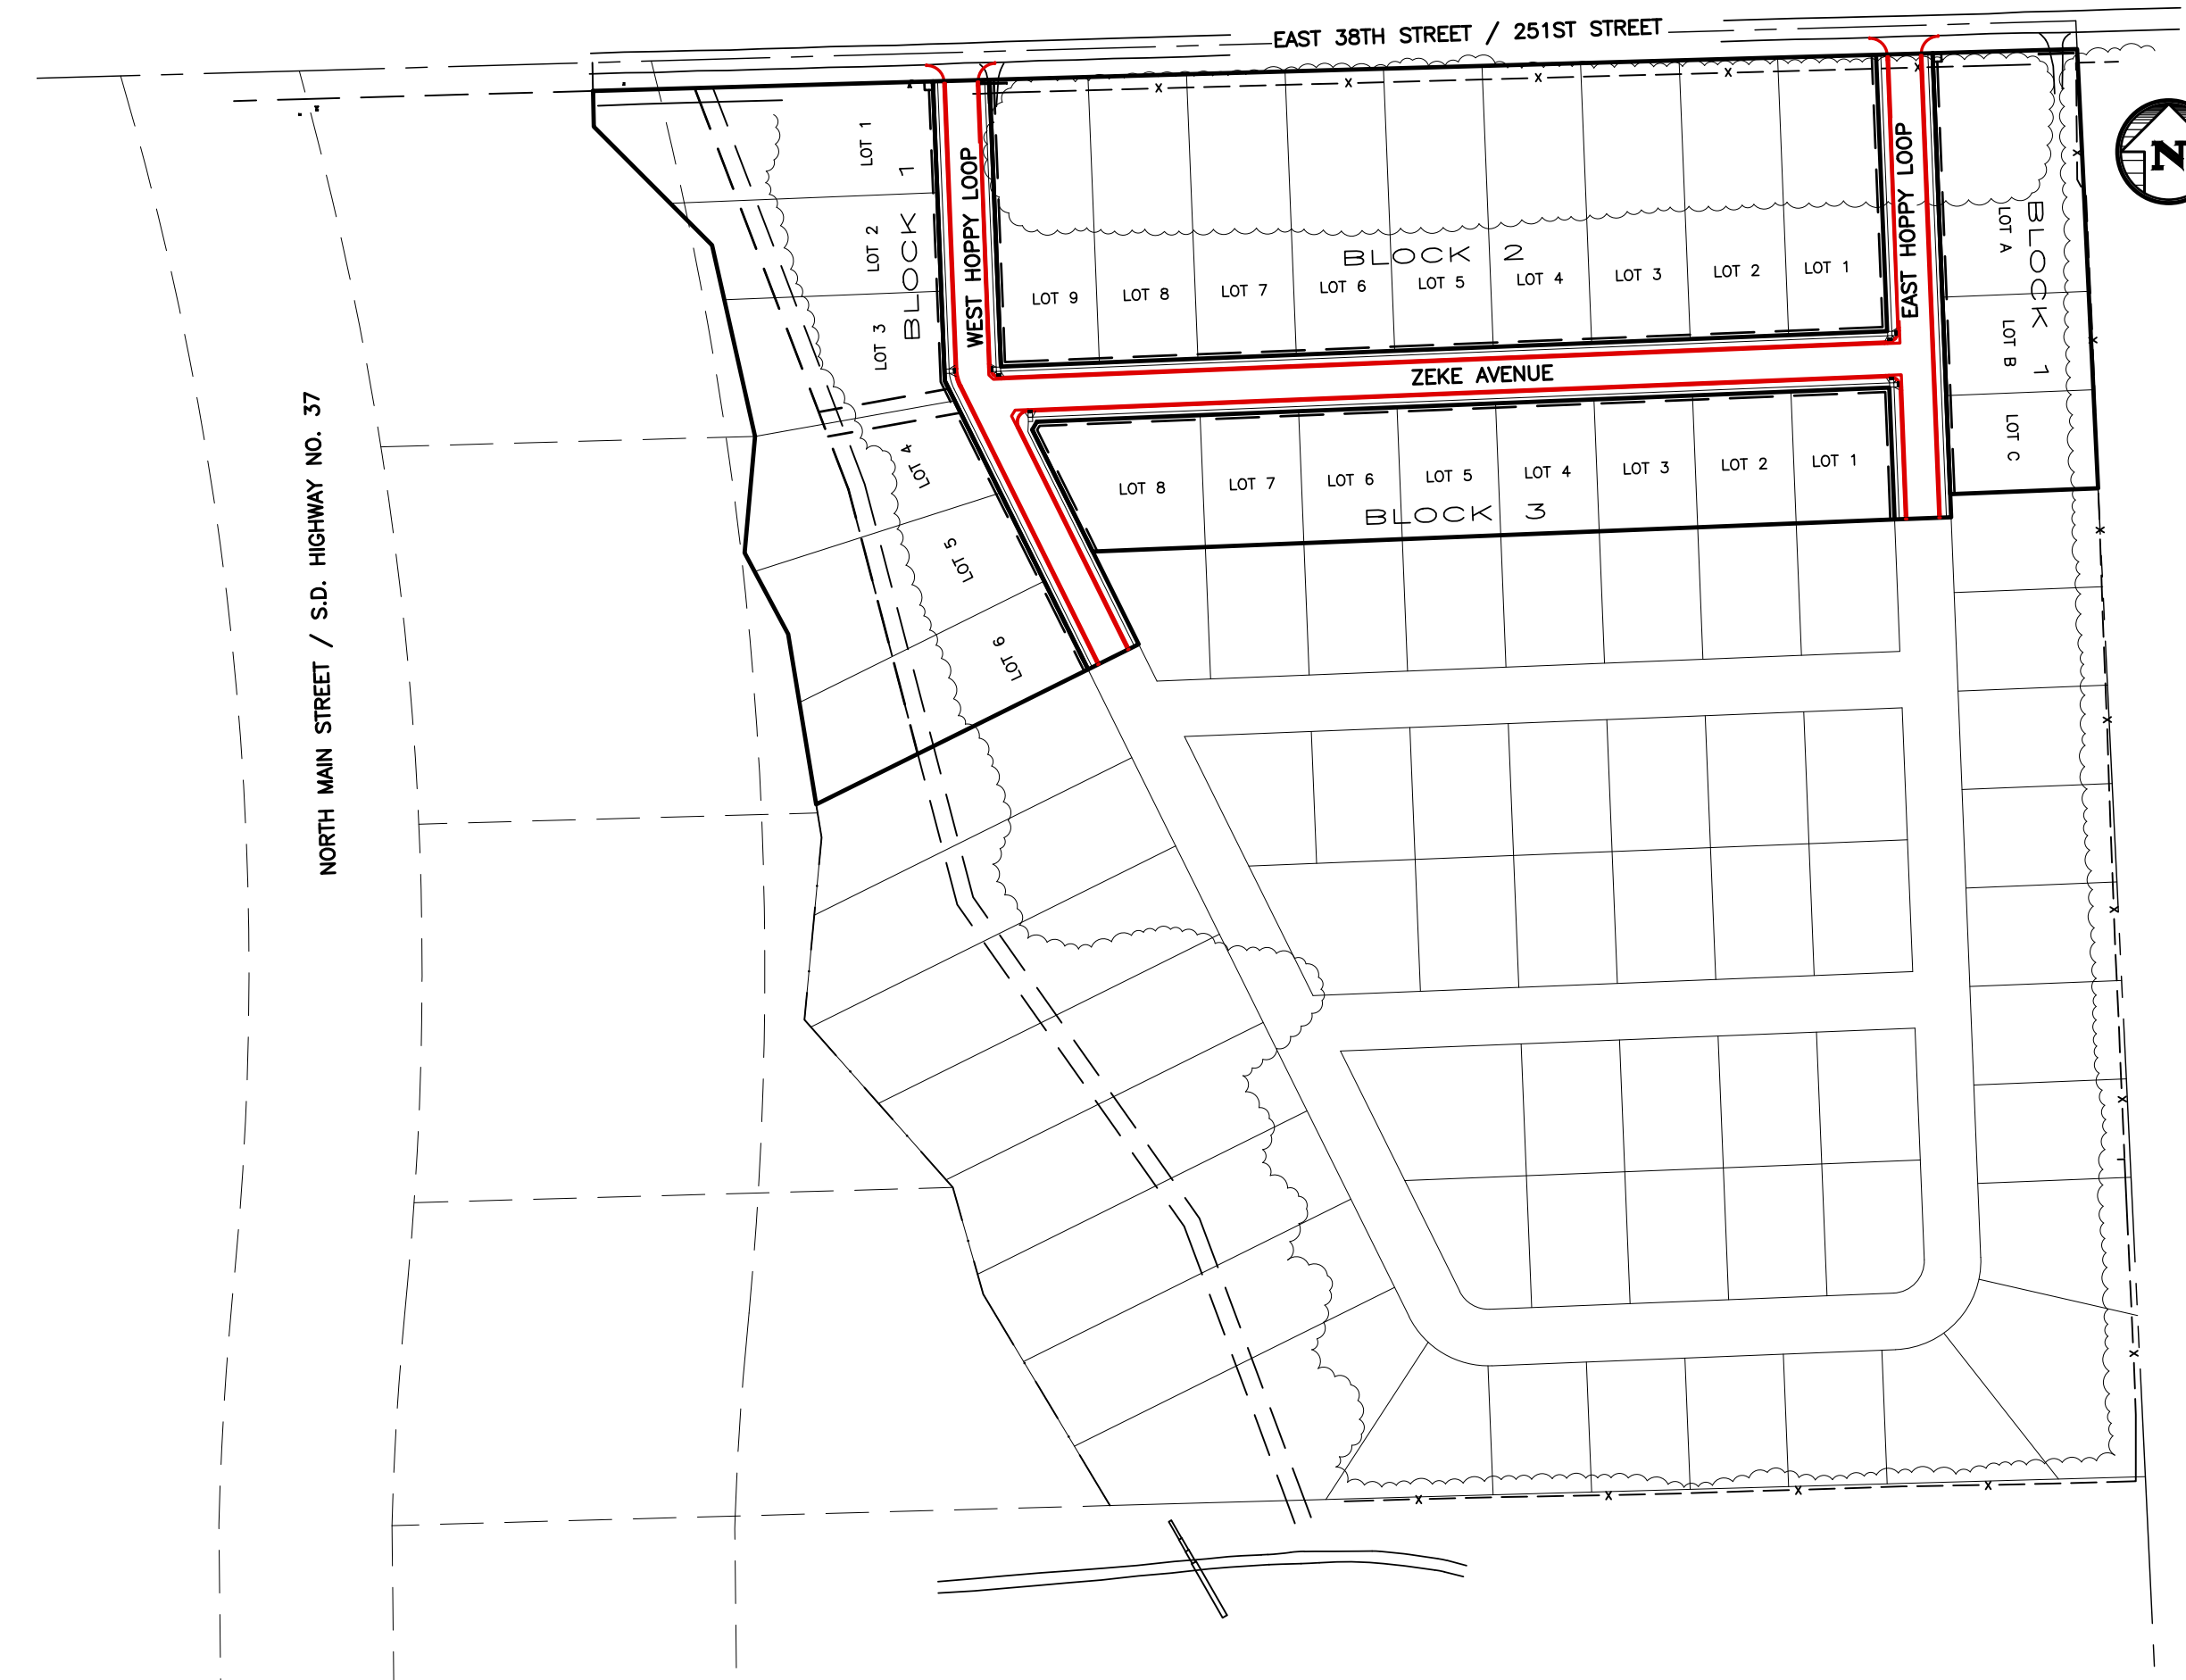

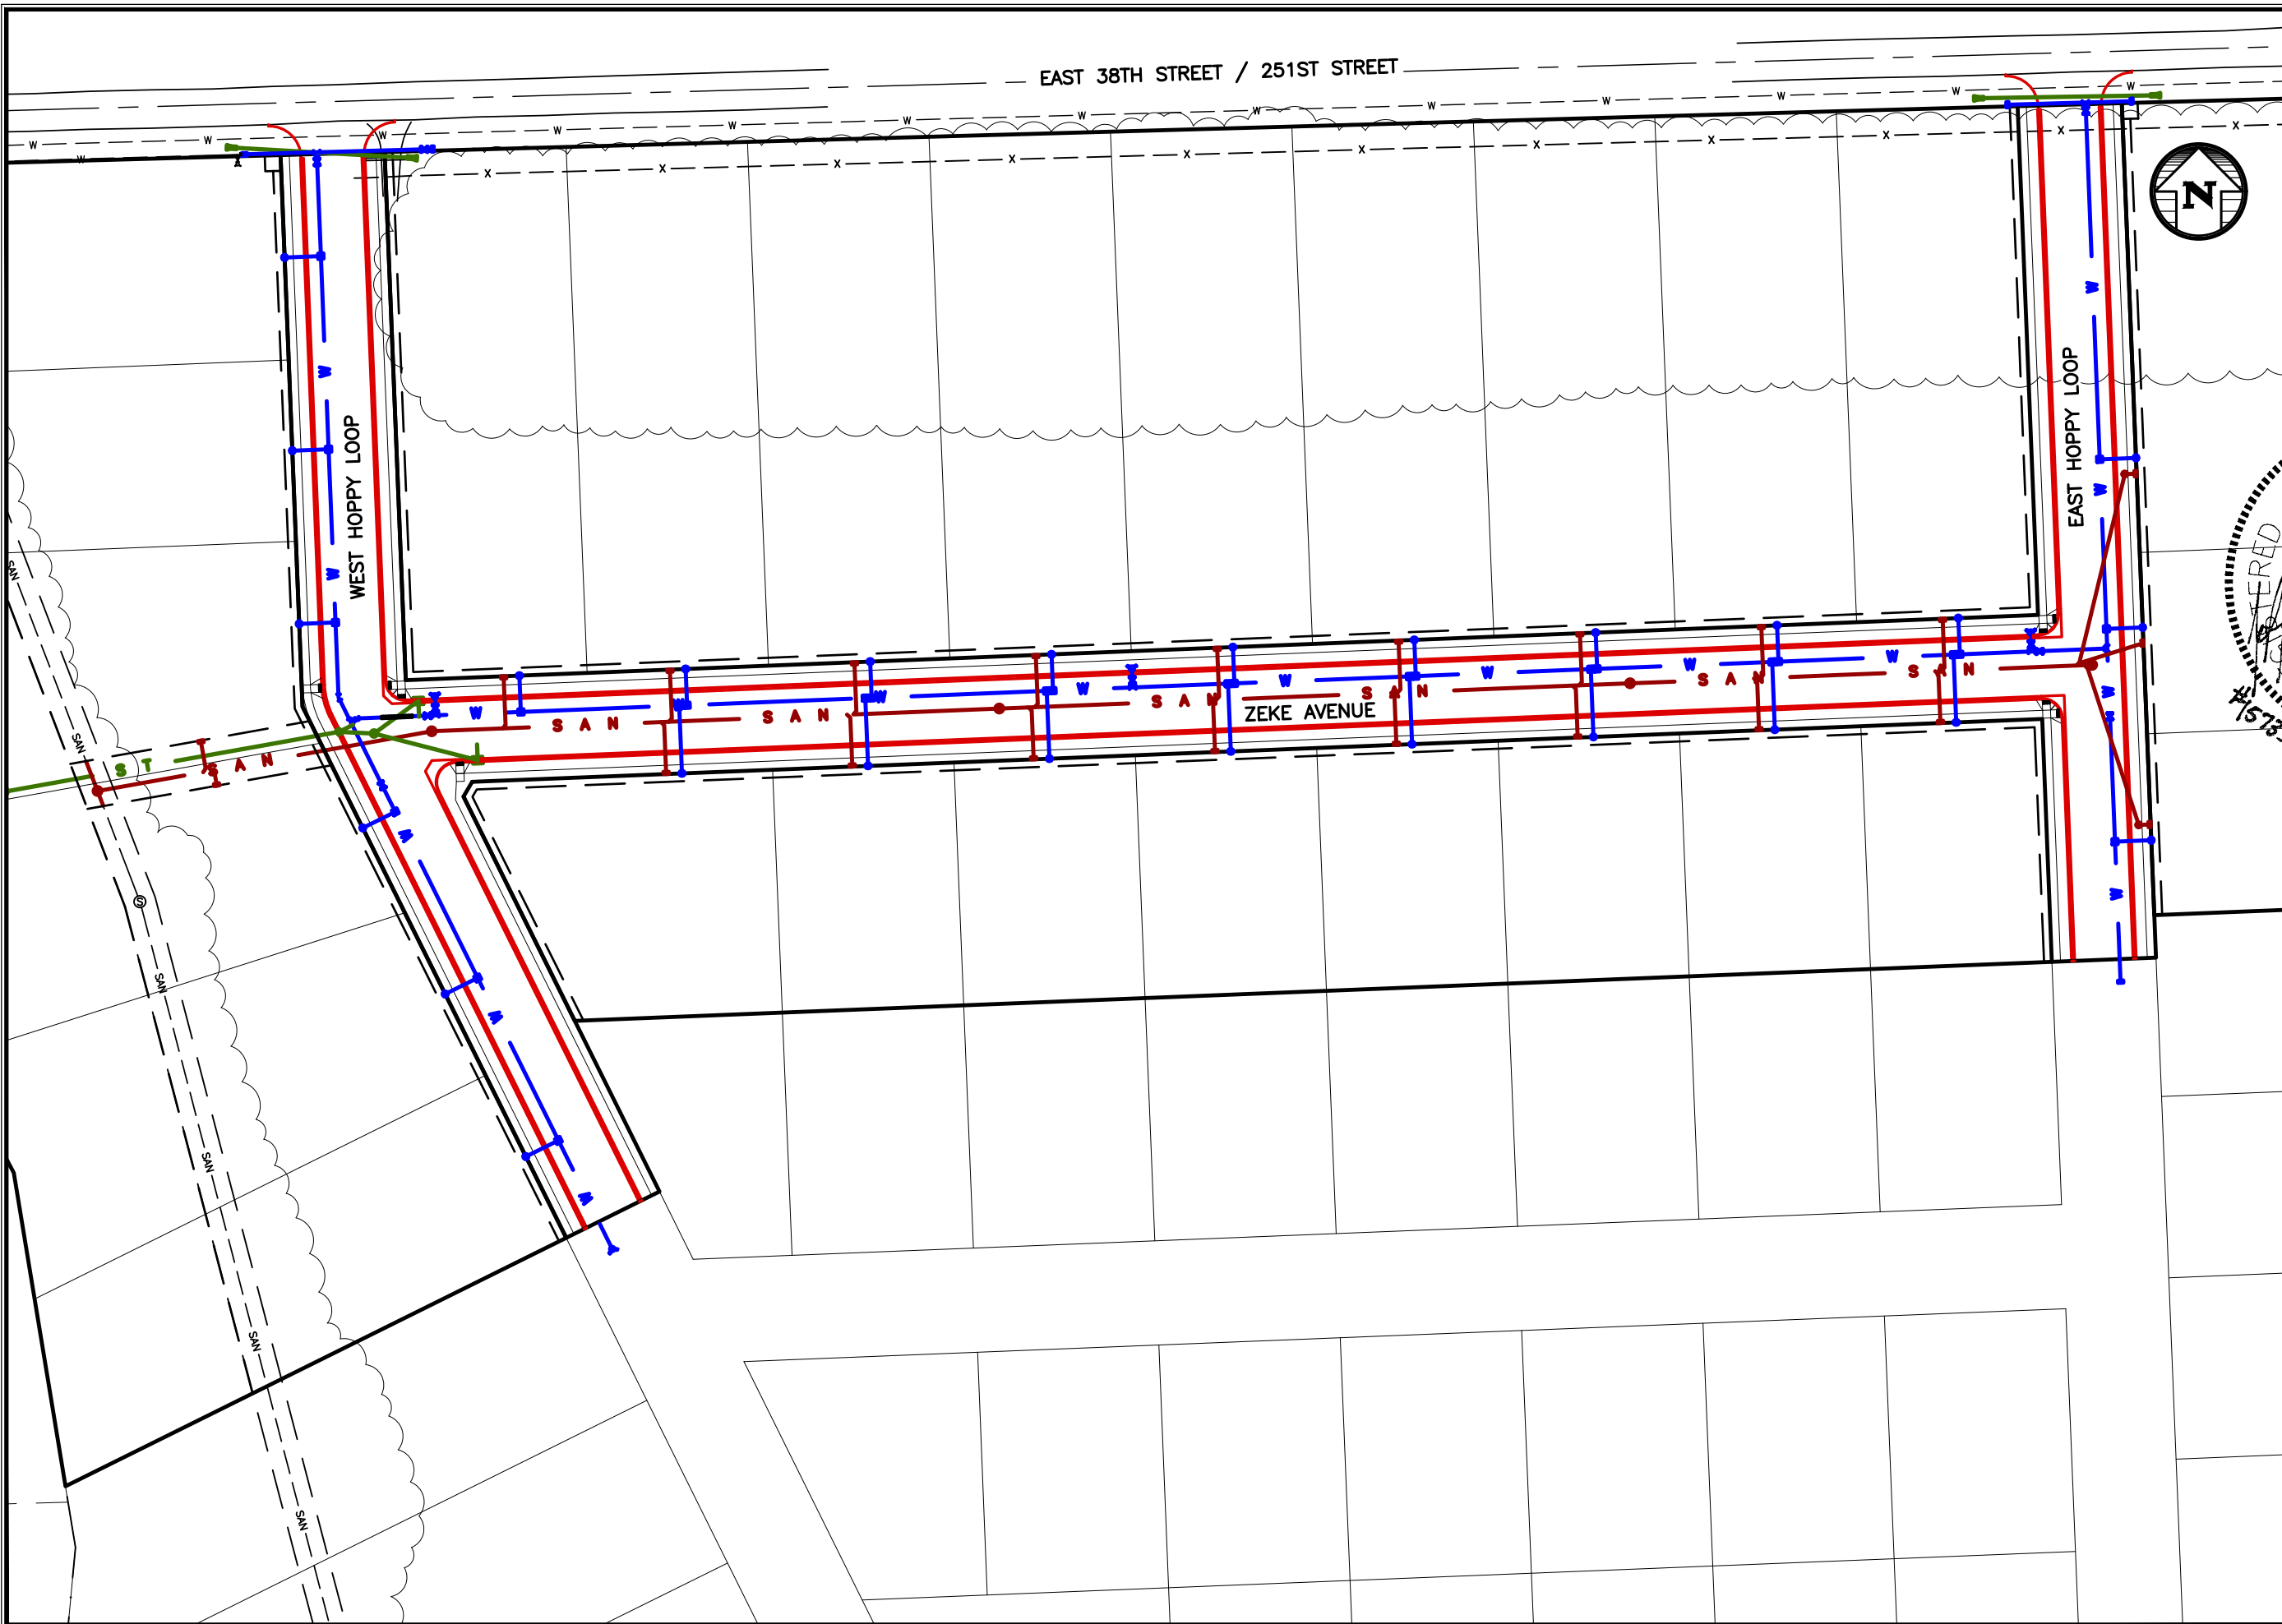


SPN & Associates

Engineers - Planners - Surveyors
 2100 North Sanborn Boulevard - P.O. Box 398
 Mitchell, South Dakota 57301-0398
 Phone: (605) 996-7761 - Fax: (605) 996-0015

Certificate

I hereby certify that this plan, specification, or report was prepared by me or under my direct supervision and that I am a duly Registered Professional Engineer under the laws of the State of South Dakota.

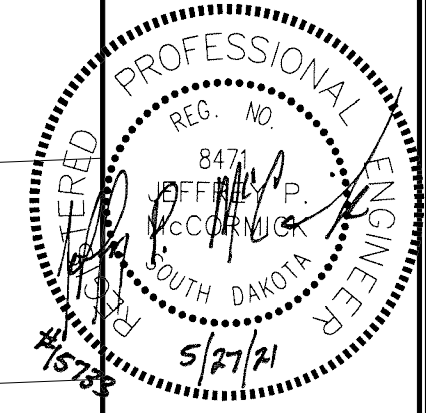

Plan Horiz. Scale:	1" = 100'
Drawn By:	NAP
Checked By:	JPM
Date:	5/27/2021
Project No.:	15733
File Name:	15733-Ethan Lumber-Phase 1

Project Name:
**Lakeridge Add.
 Utility and Street
 Improvements
 Phase 1**
 Located in:
**Mitchell,
 South Dakota**

Sheet Name: Overall Utility Layout	
Sheet Number:	Total Sheets:
3	65