



1 Inch = 200 Feet

**LEGEND**


- = FOUND IRON MONUMENT
- = SET 5/8" X 18" REBAR WITH PLASTIC CAP NO. 6702
- 100' (P) = PLATTED BEARING OR DISTANCE
- 100' = MEASURED BEARING OR DISTANCE
- = SET NAIL
- ▲ = SET SURVEY SPIKE
- 4.00 CH (P) = PLATTED DISTANCE IN CHAINS
- = FOUND NAIL
- ◇ = SET 3/8" X 12" SPIKE W/WASHER PJR-6702
- WM = WITNESS MONUMENT

PREPARED BY: PAUL J. REILAND, R.L.S.  
 2100 NORTH SANBORN BLVD. - P.O. BOX 398  
 MITCHELL, SOUTH DAKOTA 57301  
 PHONE: (605) 996-7761

COORDINATE SYSTEM IS SOUTH DAKOTA SOUTH ZONE,  
 STATE PLANE - NORTH AMERICAN  
 DATUM 1983 - GEOID 12B.  
 GRID BEARINGS AND GROUND DISTANCES ARE SHOWN.

NOTE:  
 THIS SURVEY WAS PERFORMED WITHOUT  
 THE BENEFIT OF A TITLE REPORT OR TITLE  
 COMMITMENT. EASEMENTS OF RECORD WERE  
 NOT RESEARCHED AND ARE NOT SHOWN  
 UNLESS OTHERWISE NOTED.

LOCATION MAP  
 SCALE: 1" = 3000'

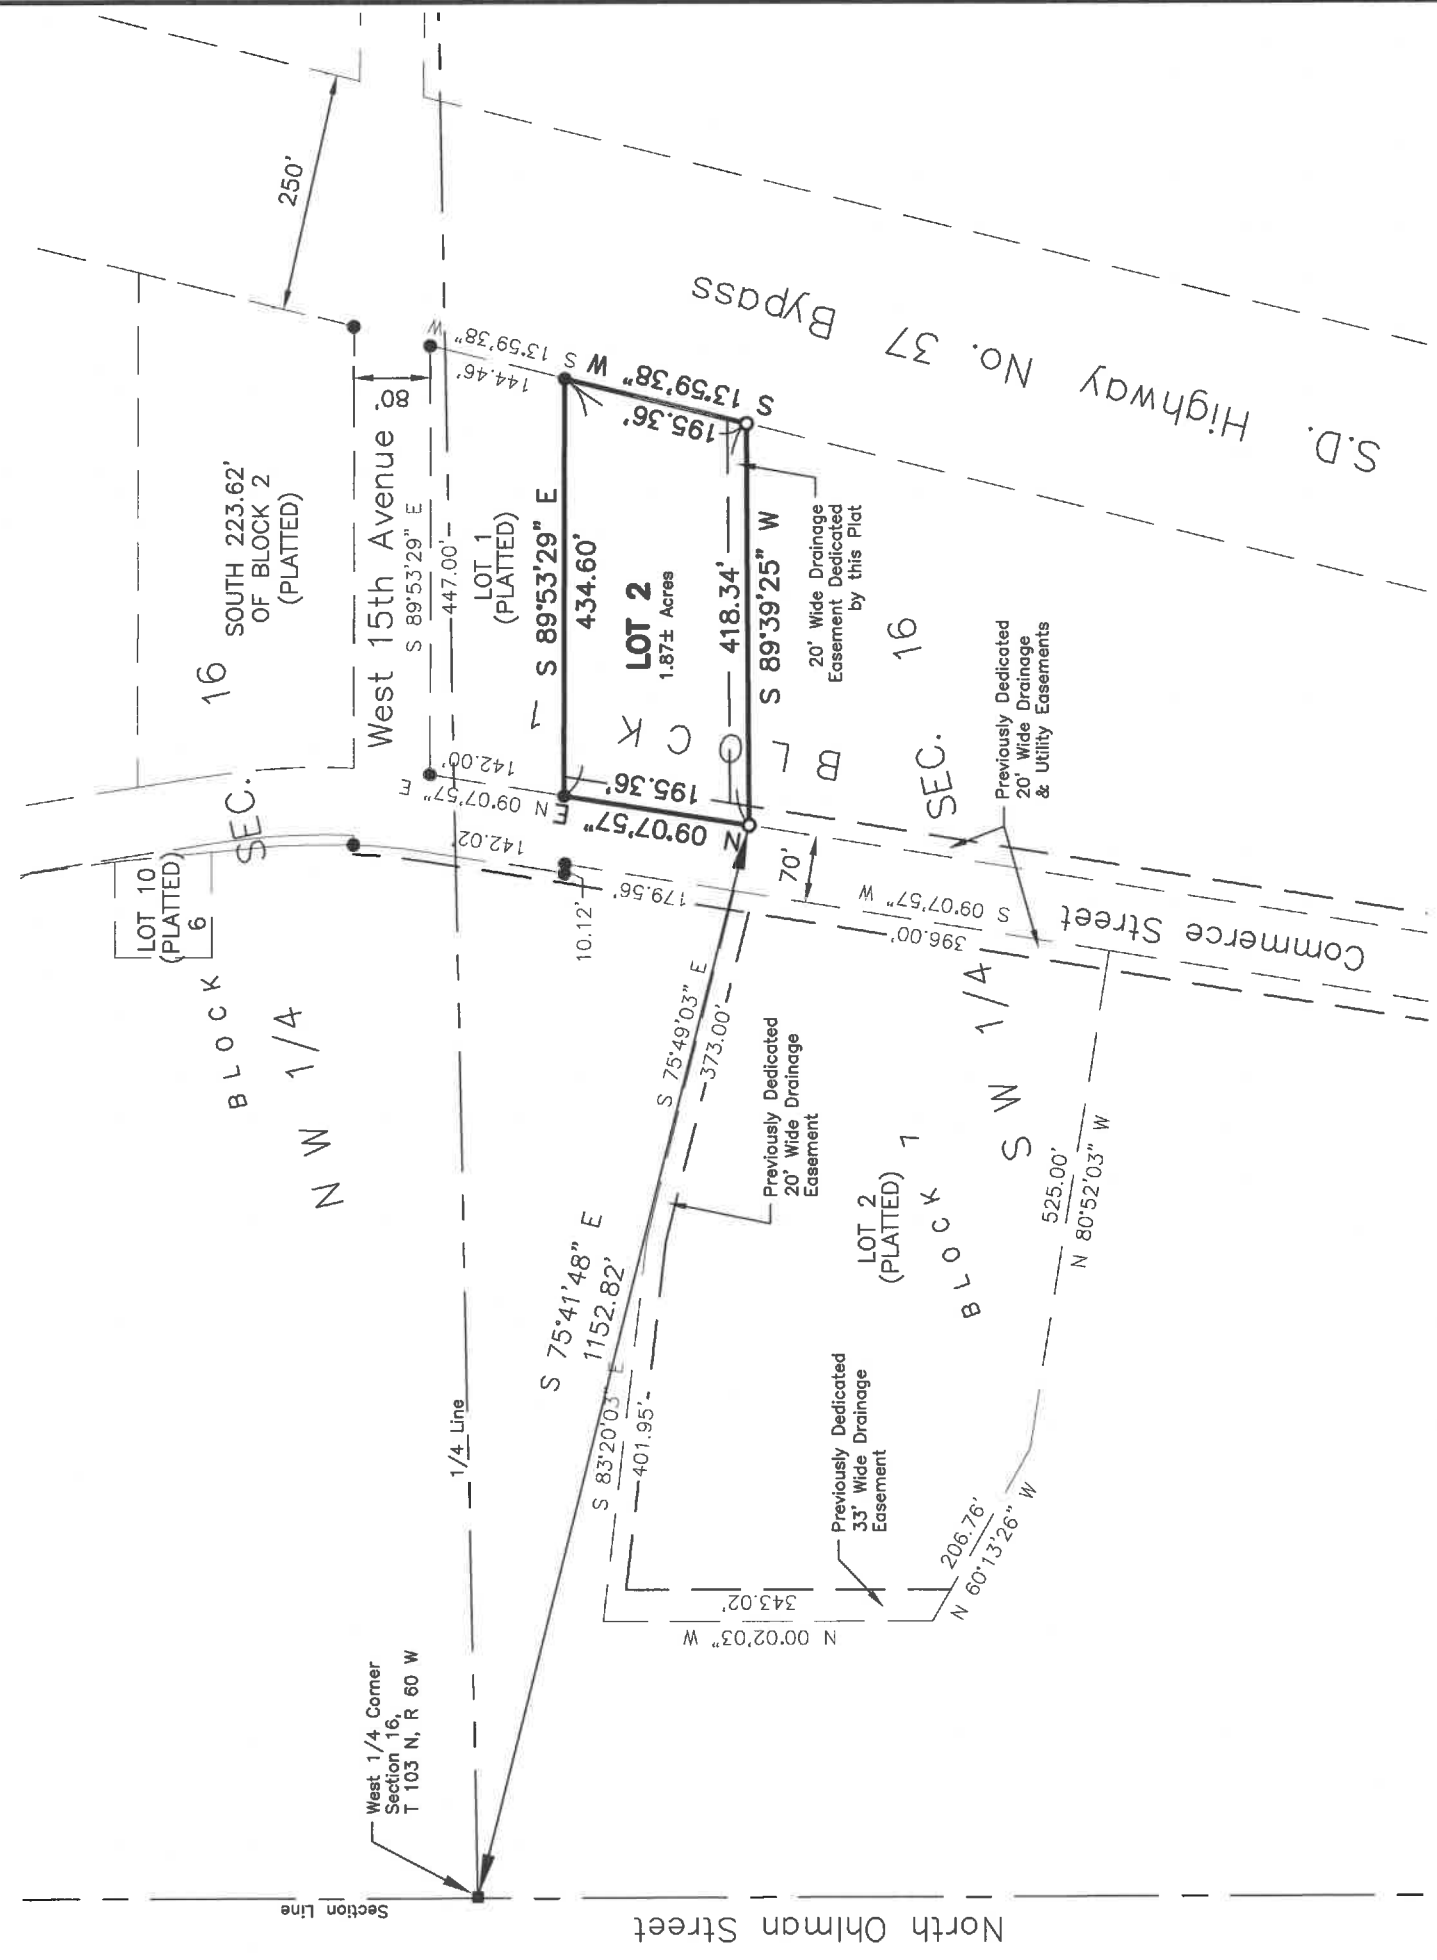


**A PLAT OF LOT 2, BLOCK 1 OF WESTWOOD FIRST ADDITION, A SUBDIVISION OF THE SW 1/4 OF SECTION 16, T 103 N, R 60 W OF THE 5TH P.M., CITY OF MITCHELL, DAVISON COUNTY, SOUTH DAKOTA**

**SURVEYOR'S CERTIFICATE**

I, Paul J. Reiland, the undersigned, do hereby certify that I am a Registered Land Surveyor in the State of South Dakota. At the request of CJM Consulting, Inc., a South Dakota corporation, as owner, and under its direction for purposes indicated therein, I did on or prior to August 3, 2021, survey those parcels of land described as follows: LOT 2, BLOCK 1 OF WESTWOOD FIRST ADDITION, A SUBDIVISION OF THE SW 1/4 OF SECTION 16, T 103 N, R 60 W OF THE 5TH P.M., CITY OF MITCHELL, DAVISON COUNTY, SOUTH DAKOTA.

In my professional opinion and to the best of my knowledge, information and belief, the within and foregoing plat is true and correct.

Dated this \_\_\_\_\_ day of \_\_\_\_\_, 2021.

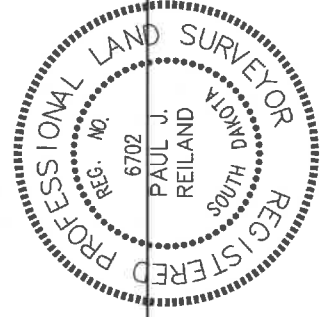

Registered Land Surveyor #SD6702



**SPN & Associates**  
**Engineers, Planners and Surveyors**  
 2100 North Sanborn Blvd. - P.O. Box 398 Mitchell, South Dakota 57301  
 Phone: (605) 996-7761 Fax: (605) 996-0015

**A PLAT OF LOT 2, BLOCK 1 OF WESTWOOD FIRST ADDITION, A SUBDIVISION OF THE SW 1/4 OF SECTION 16, T 103 N, R 60 W OF THE 5TH P.M., CITY OF MITCHELL, DAVISON COUNTY, SOUTH DAKOTA**

**OWNER'S CERTIFICATE, DEDICATION AND AGREEMENT OF PROTECTION OF WATER**

KNOW ALL MEN BY THESE PRESENTS that I, the undersigned, hereby certify that CJM Consulting, Inc., a South Dakota corporation, is the absolute and unqualified owner of all of the land included in the within and foregoing plat; the plat is of a parcel of ground located in THE SW 1/4 OF SECTION 16, T 103 N, R 60 W OF THE 5TH P.M., CITY OF MITCHELL, DAVISON COUNTY, SOUTH DAKOTA; that the plat has been made at the request of CJM Consulting, Inc., a South Dakota corporation, and under its direction for the purposes indicated therein; which said property as so surveyed and platted shall hereafter be known as LOT 2, BLOCK 1 OF WESTWOOD FIRST ADDITION, A SUBDIVISION OF THE SW 1/4 OF SECTION 16, T 103 N, R 60 W OF THE 5TH P.M., CITY OF MITCHELL, DAVISON COUNTY, SOUTH DAKOTA, as shown by this plat; and CJM Consulting, Inc., a South Dakota corporation, hereby dedicates to the public, for public use forever as such, the streets and alleys, if any, as shown and marked on said plat; and that development of the land included within the boundaries of said Lot 2, Block 1 shall conform to all existing applicable zoning, subdivision, erosion, sediment control and drainage regulations and ordinances; further that there now exists Commerce Street. Pursuant to SDCL 11-3-8.1 and 11-3-8.2 the developer of the property described within this plat shall be responsible for protecting any waters of the state located adjacent to or within such platted area from pollution from sewage from such subdivision and shall, in prosecution of such protections conform to and follow all regulations of the South Dakota Department of Agriculture and Natural Resources relating to the same. Additionally, the developer of the property described within this plat shall be liable for any pollution that occurs from failure to execute such protections or follow such regulations, exception being those lots in subdivisions that show documentation that wastewater drainage shall be connected to a municipal system.

IN WITNESS WHEREOF, I have hereunto set my hand this \_\_\_\_\_ day of \_\_\_\_\_, 2021.

\_\_\_\_\_  
Charles J. Mauszycki, Jr., Vice President of CJM Consulting, Inc.,  
a South Dakota corporation

**CORPORATION ACKNOWLEDGMENT**

STATE OF SOUTH DAKOTA) )SS  
COUNTY OF DAVISON)

On this, the \_\_\_\_\_ day of \_\_\_\_\_, 2021, before me, \_\_\_\_\_, the undersigned officer, personally appeared Charles J. Mauszycki, Jr., of CJM Consulting, Inc., a South Dakota corporation, and that he, as such Vice President, being authorized so to do, executed the foregoing instrument for the purposes therein contained, by signing the name of the corporation by himself as Vice President.

IN WITNESS WHEREOF, I hereunto set my hand and official seal.

\_\_\_\_\_  
Notary Public, South Dakota  
My Commission Expires: \_\_\_\_\_

**RESOLUTION OF CITY PLANNING COMMISSION**


WHEREAS, the plat of LOT 2, BLOCK 1 OF WESTWOOD FIRST ADDITION, A SUBDIVISION OF THE SW 1/4 OF SECTION 16, T 103 N, R 60 W OF THE 5TH P.M., CITY OF MITCHELL, DAVISON COUNTY, SOUTH DAKOTA, prepared by Paul J. Reiland, duly licensed Land Surveyor in and for the State of South Dakota, heretofore filed in the office of the City Finance Officer of Mitchell, South Dakota, has been submitted to the City Planning Commission of the said City of Mitchell, South Dakota; and

WHEREAS, the City Planning Commission, in regular meeting assembled, had duly considered said plat and finds as a fact that said plat is in conformity and does not conflict with the Master Plan for the City of Mitchell, South Dakota, heretofore adopted by this Commission;

NOW THEREFORE, be it resolved by the City Planning Commission of Mitchell, South Dakota, that the plat of LOT 2, BLOCK 1 OF WESTWOOD FIRST ADDITION, A SUBDIVISION OF THE SW 1/4 OF SECTION 16, T 103 N, R 60 W OF THE 5TH P.M., CITY OF MITCHELL, DAVISON COUNTY, SOUTH DAKOTA, prepared by Paul J. Reiland, a Land Surveyor, be and the same is hereby approved and its adoption by the City Council of the City of Mitchell, South Dakota, is hereby recommended.

The undersigned does hereby certify that the foregoing resolution was passed by the City Planning Commission of Mitchell, South Dakota, at a meeting thereof held on the \_\_\_\_\_ day of \_\_\_\_\_, 2021.

\_\_\_\_\_  
Chairperson/Vice Chairperson of the City of Mitchell  
Planning Commission

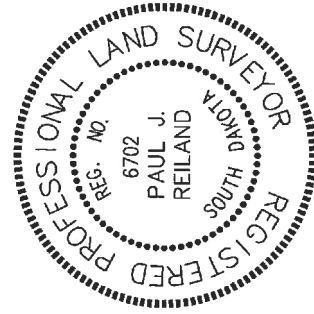

**SPN**

**& Associates**

**Engineers, Planners and Surveyors**

2100 North Sanborn Blvd. - P.O. Box 398 Mitchell, South Dakota 57301  
Phone: (605) 996-7761 Fax: (605) 996-0015

**A PLAT OF LOT 2, BLOCK 1 OF WESTWOOD FIRST ADDITION, A SUBDIVISION OF THE SW 1/4 OF SECTION 16, T 103 N, R 60 W OF THE 5TH P.M., CITY OF MITCHELL, DAVISON COUNTY, SOUTH DAKOTA**

**RESOLUTION OF CITY COUNCIL**

WHEREAS, it appears that the City Planning Commission of the City of Mitchell, South Dakota, did duly consider and did recommend the approval and adoption of the hereinafter described plat, at its meeting held on the \_\_\_\_\_ day of \_\_\_\_\_, 2021; and

WHEREAS, it appears from an examination of the plat of LOT 2, BLOCK 1 OF WESTWOOD FIRST ADDITION, A SUBDIVISION OF THE SW 1/4 OF SECTION 16, T 103 N, R 60 W OF THE 5TH P.M., CITY OF MITCHELL, DAVISON COUNTY, SOUTH DAKOTA, as prepared by Paul J. Reiland, a duly licensed Land Surveyor in and for the State of South Dakota, that said plat is in accordance with the system of streets and alleys set forth in the Master Plan adopted by the City Planning Commission of the City of Mitchell, South Dakota, and that such plat has been prepared according to law;

THEREFORE, be it resolved by the City Council of Mitchell, South Dakota, that the plat of LOT 2, BLOCK 1 OF WESTWOOD FIRST ADDITION, A SUBDIVISION OF THE SW 1/4 OF SECTION 16, T 103 N, R 60 W OF THE 5TH P.M., CITY OF MITCHELL, DAVISON COUNTY, SOUTH DAKOTA, prepared by Paul J. Reiland, be and the same is hereby approved and the description set forth therein and the accompanying surveyor's certificate shall prevail.

The undersigned does hereby certify that the foregoing resolution was passed by the City of Mitchell, South Dakota, at a meeting held on the \_\_\_\_\_ day of \_\_\_\_\_, 2021.

\_\_\_\_\_  
 Finance Officer/Deputy Finance Officer of the City of Mitchell

**CERTIFICATE OF COUNTY TREASURER**

The undersigned does hereby certify that all taxes which would, if not paid, be liens upon any of the land included in the within and foregoing plat, as shown by the records of this office, have been fully paid.

\_\_\_\_\_  
 Treasurer/Deputy Treasurer of Davison County

\_\_\_\_\_  
 Date

**DIRECTOR OF EQUALIZATION**

The undersigned does hereby certify that a copy of the plat of LOT 2, BLOCK 1 OF WESTWOOD FIRST ADDITION, A SUBDIVISION OF THE SW 1/4 OF SECTION 16, T 103 N, R 60 W OF THE 5TH P.M., CITY OF MITCHELL, DAVISON COUNTY, SOUTH DAKOTA, has been received by me and is filed in this office.

\_\_\_\_\_  
 Director of Equalization/Deputy Director of Equalization of Davison County

\_\_\_\_\_  
 Date

**REGISTER OF DEEDS**

STATE OF SOUTH DAKOTA )  
 )SS  
 COUNTY OF DAVISON)

FILED for record this \_\_\_\_\_ day of \_\_\_\_\_, 2021, at \_\_\_\_\_, and recorded in Book \_\_\_\_\_ of Plats on Page \_\_\_\_\_ therein.

Register of Deeds, Davison County \_\_\_\_\_ By \_\_\_\_\_ Deputy

