

**MAIN LEVEL FLOOR PLAN**

1" = 10'-0"


FABRIC & TEXTILES WAREHOUSE  
MITCHELL, SD

PLAN TRUE  


**PROPOSED FLOOR PLAN**




© Date: 07/23/19

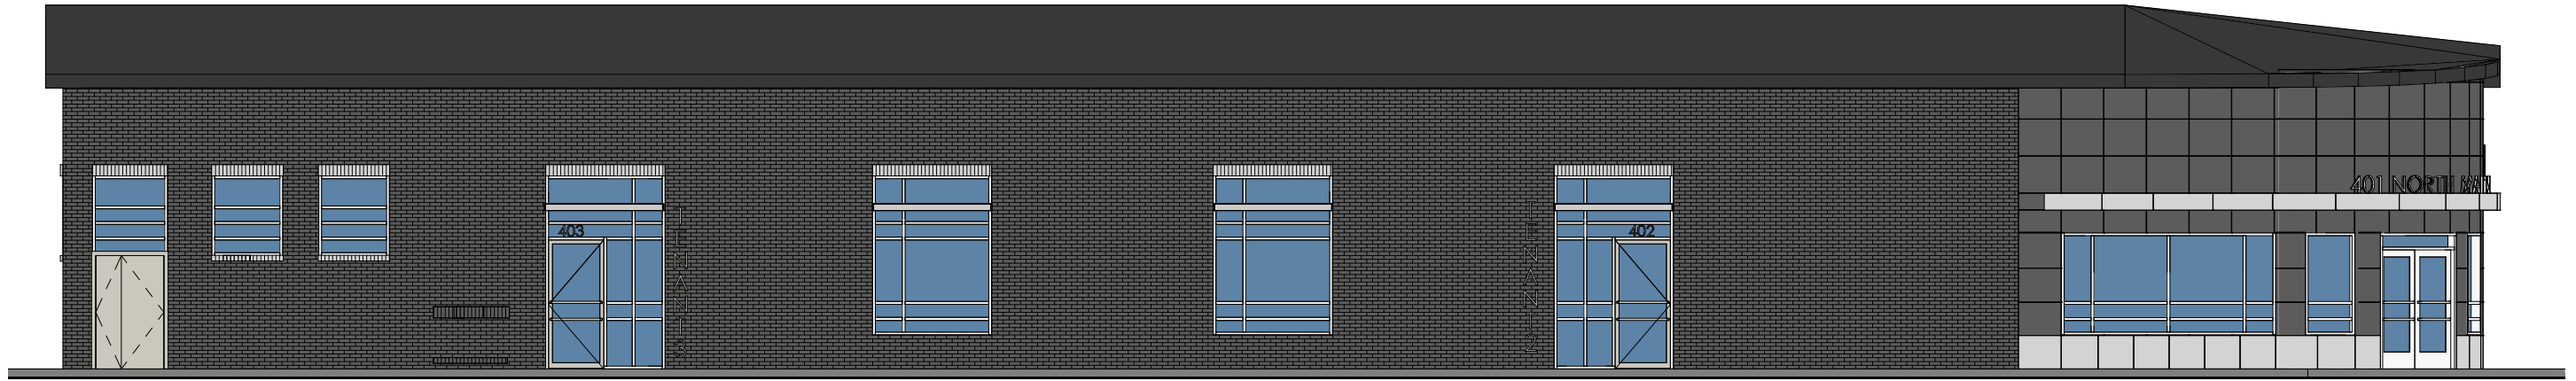


**1 SOUTH ELEVATION**  
1" = 10'-0"

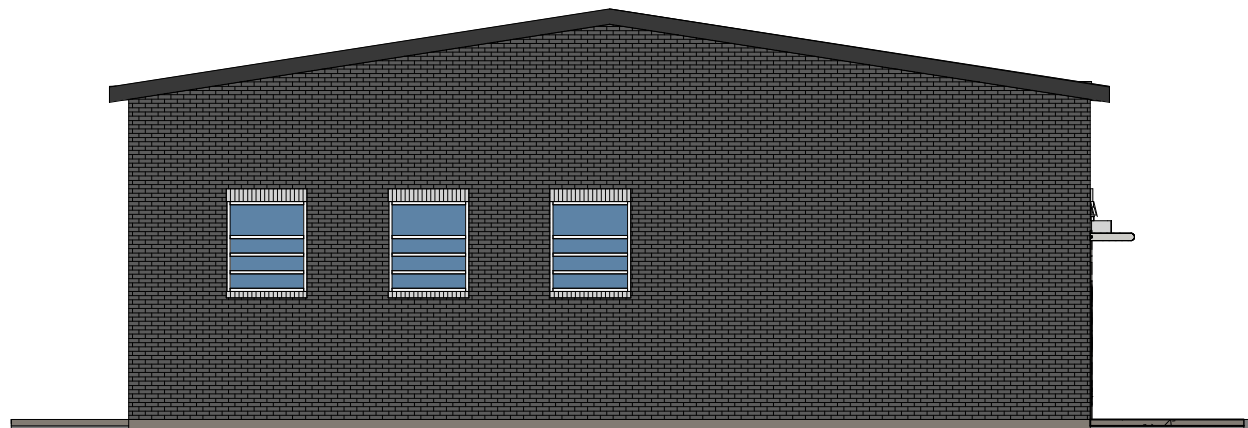

**3 WEST ELEVATION**  
1" = 10'-0"

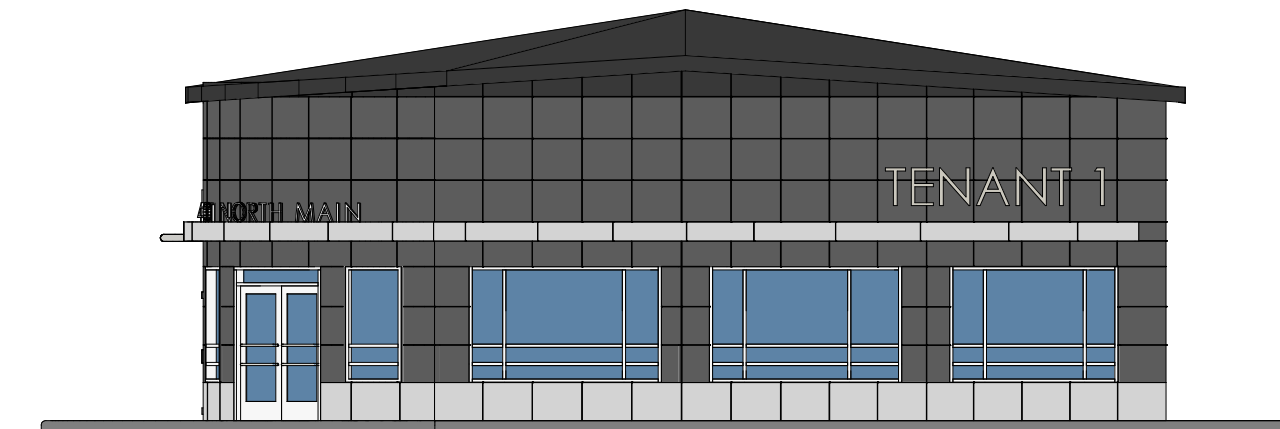

**2 EAST ELEVATION**  
1" = 10'-0"

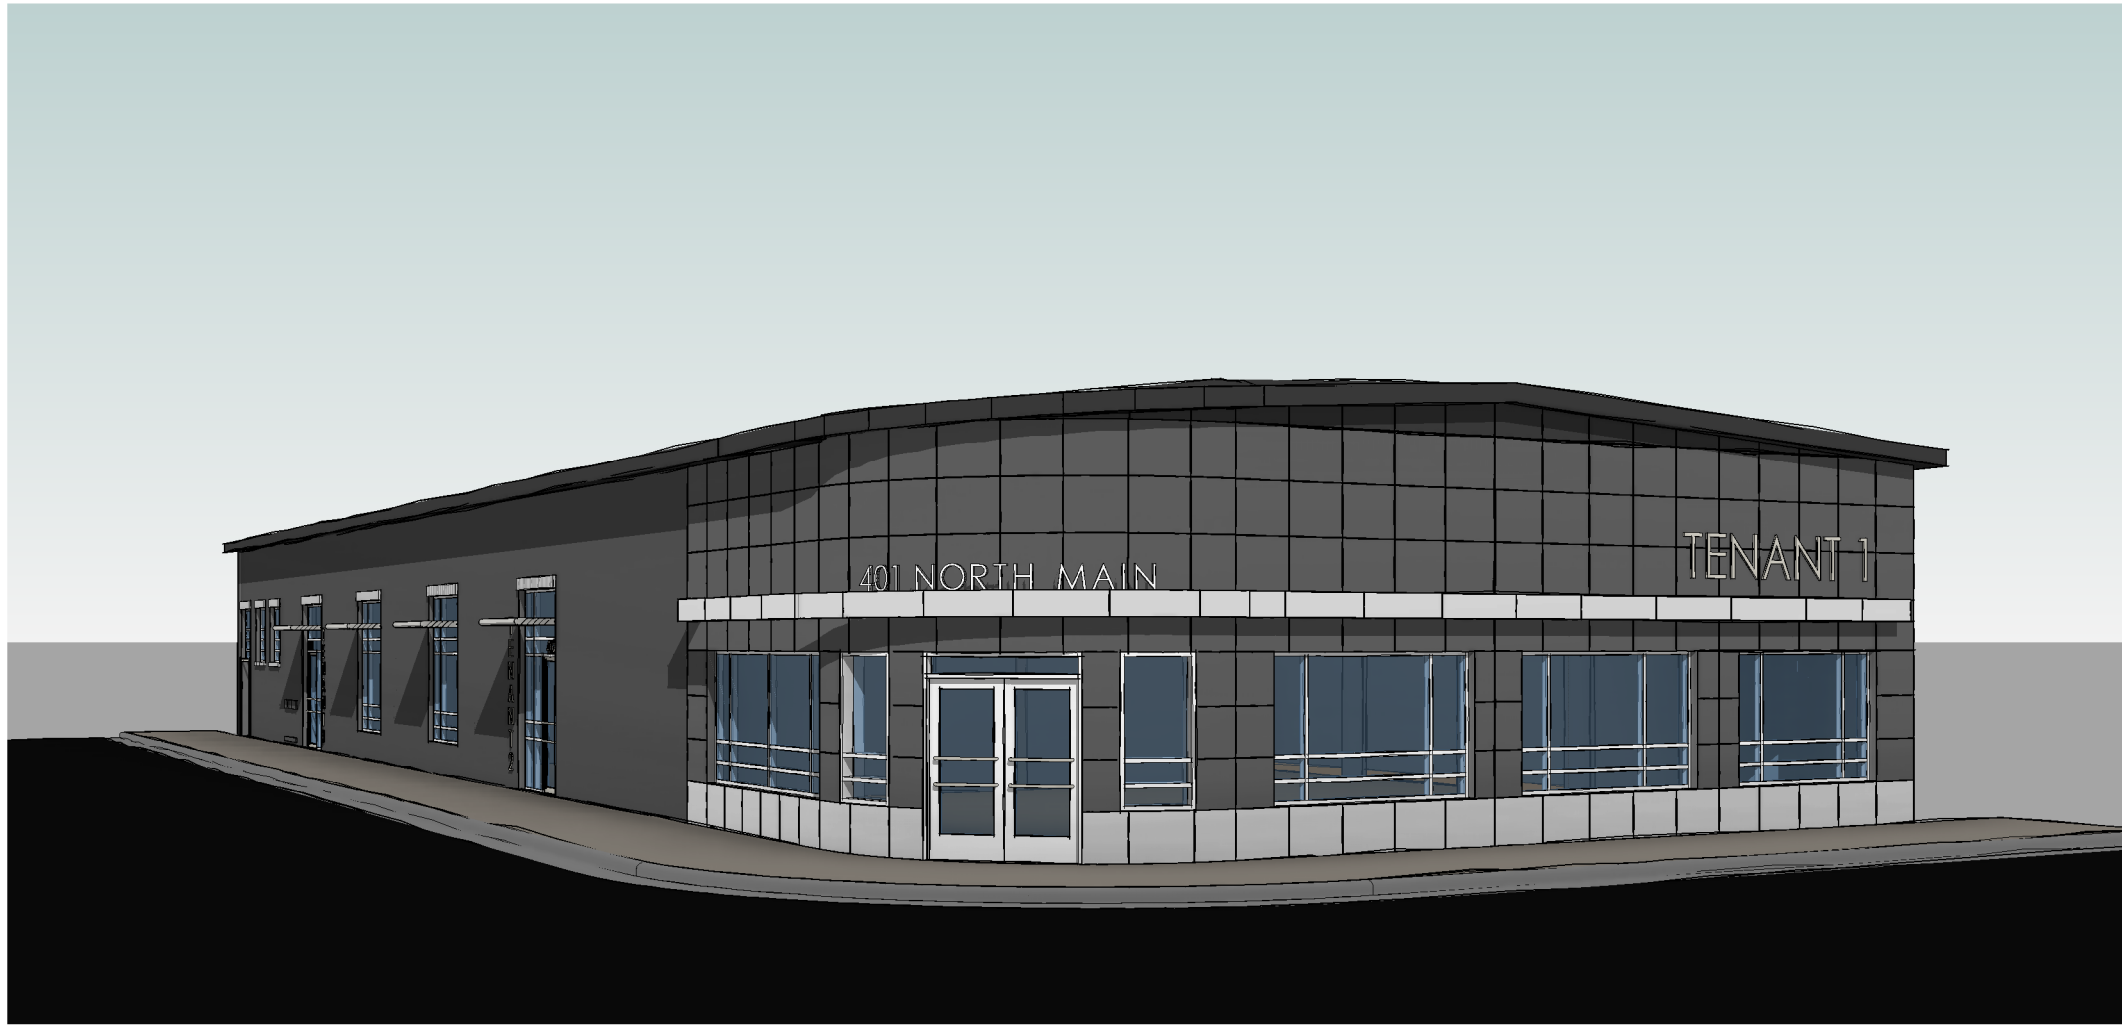

FABRIC & TEXTILES WAREHOUSE  
MITCHELL, SD

STREET VIEWS



© Date: 07/23/19