


# TYPICAL CITY CURB BREAK-OUT

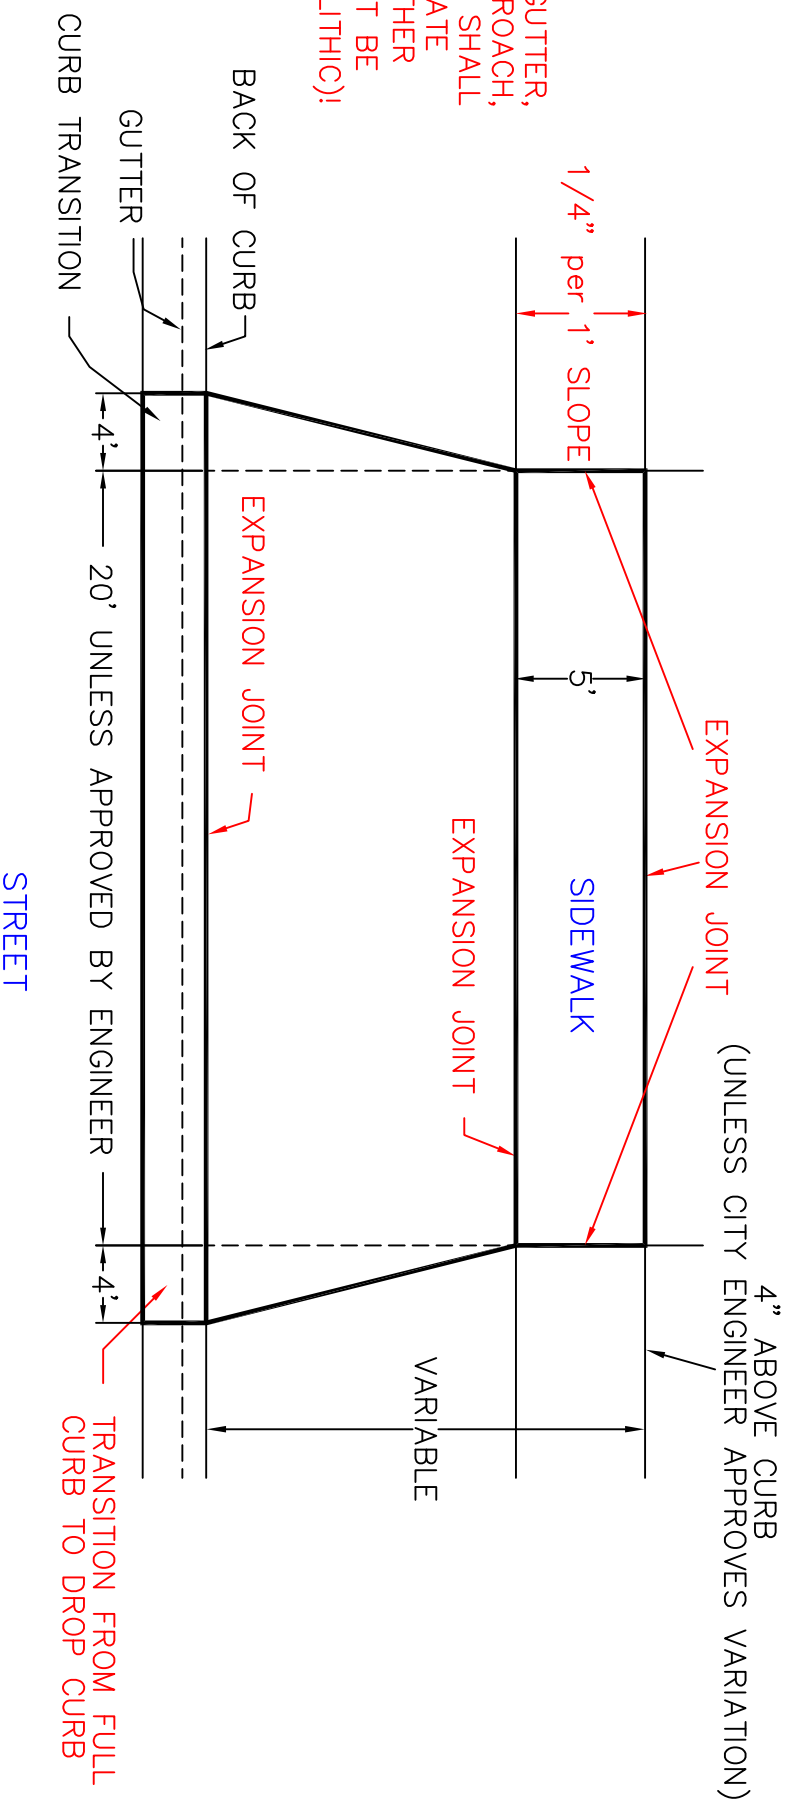

THE CURB & GUTTER, DRIVEWAY APPROACH, AND SIDEWALK SHALL ALL BE SEPARATE FROM EACH OTHER (THEY CAN NOT BE POURED MONOLITHIC)!