


ADAM GARAGE
MITCHELL, SD

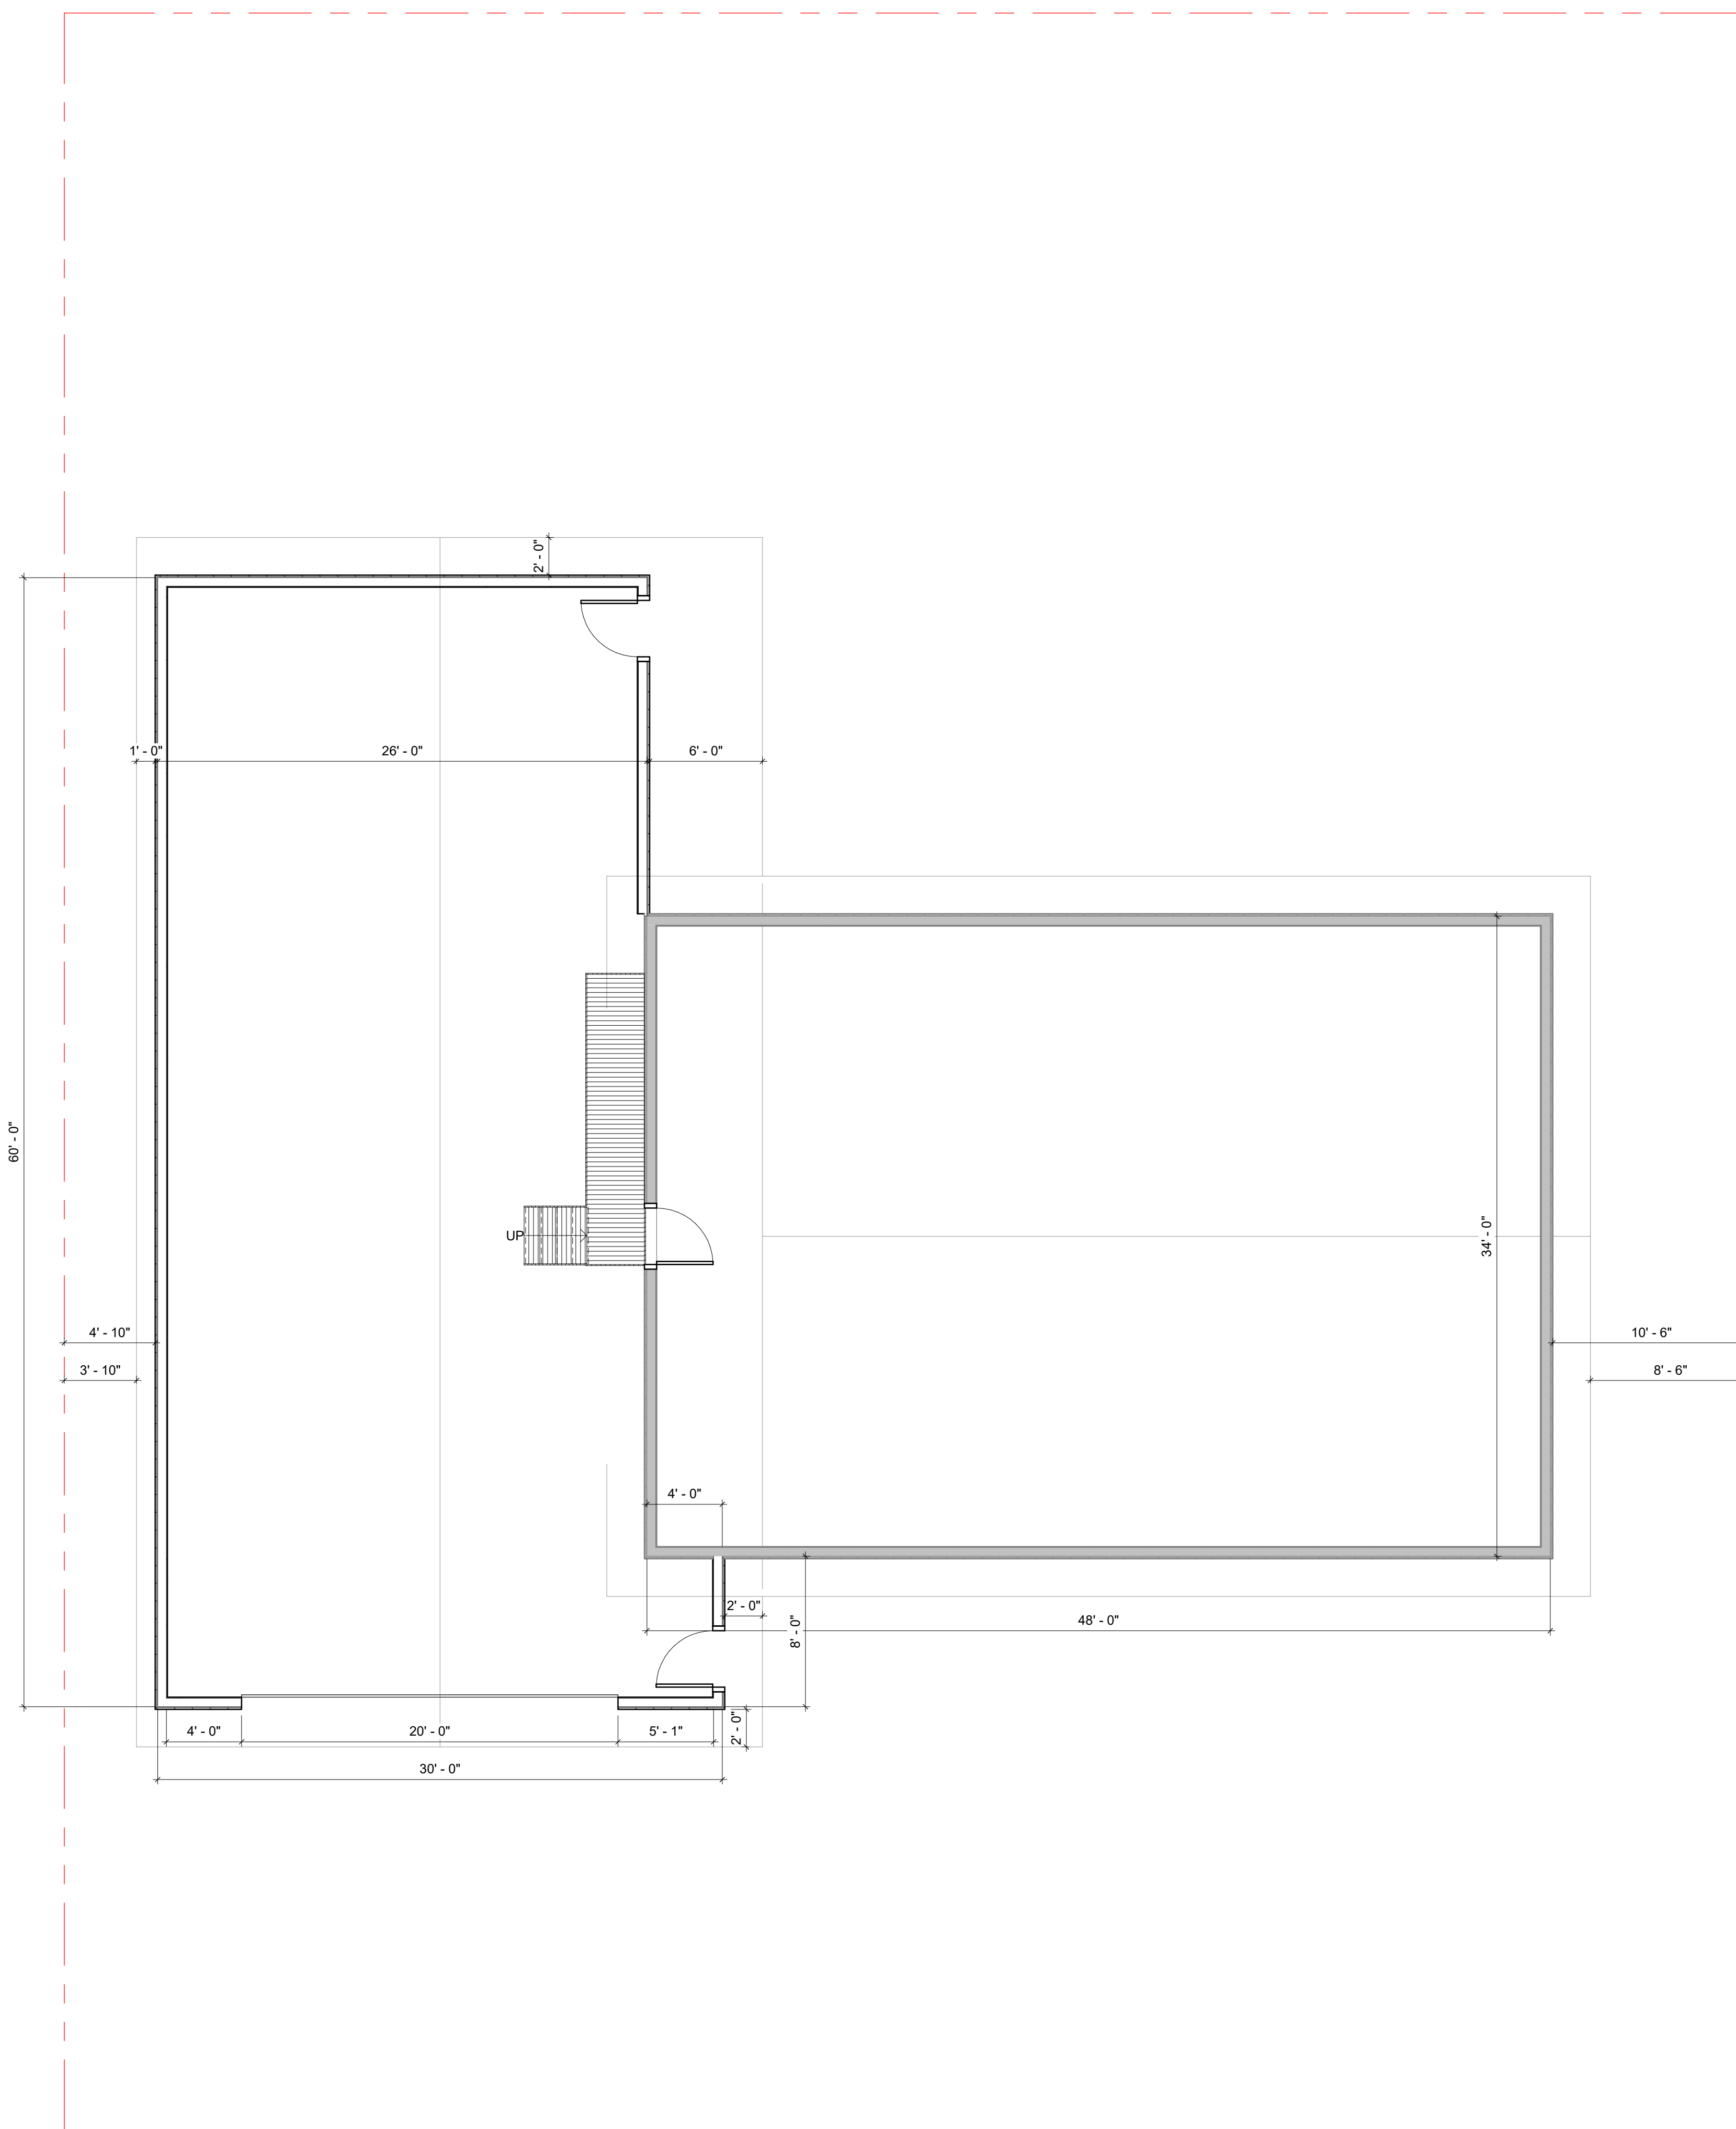

MAIN LEVEL FLOOR PLAN
3/16" = 1'-0"

© Date: 06/11/2020